


Legende

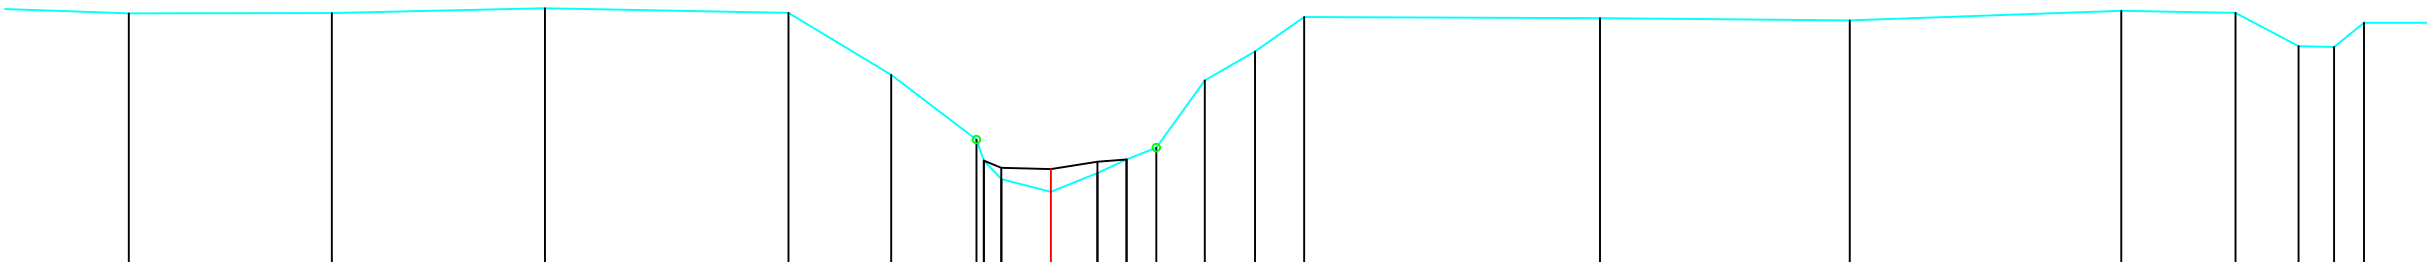

MATEN TERREIN	35.31	35.32	35.38	35.32	34.50	33.65	33.37	33.12	32.96	33.20	33.38	33.54	34.43	34.81	35.27	35.25	35.22	35.35	35.32	34.88	34.87	35.19
MATEN SLIBLIJN						33.37	33.27	33.26	33.35	33.38	33.38	33.54										
TUSSENAFST. TERREIN	2.69	2.69	2.82	3.22	1.36	1.13	0.10	0.23	0.66	0.62	0.39	0.39	0.64	0.67	0.65	3.91	3.30	3.59	1.51	0.83	0.47	0.40
GECEM. AFST. TERREIN	-12.20	-9.51	-6.69	-3.47	-2.11	-0.99	-0.89	-0.66	0.00	0.62	1.00	1.40	2.04	2.70	3.35	7.26	10.57	14.16	15.67	16.50	16.97	17.37

Gemeente Bekkevoort

B3014 **Begijnebeek**

VHAG: 7163

Locatie atlaspunt (LB72): X-coördinaat: 194336,4903 Y-coördinaat: 180728,3765

DWARSPROFIELPLAN

Atlaspunt - 268
Datum opmeting: 2000-03-27
Schaal: 1/100

