
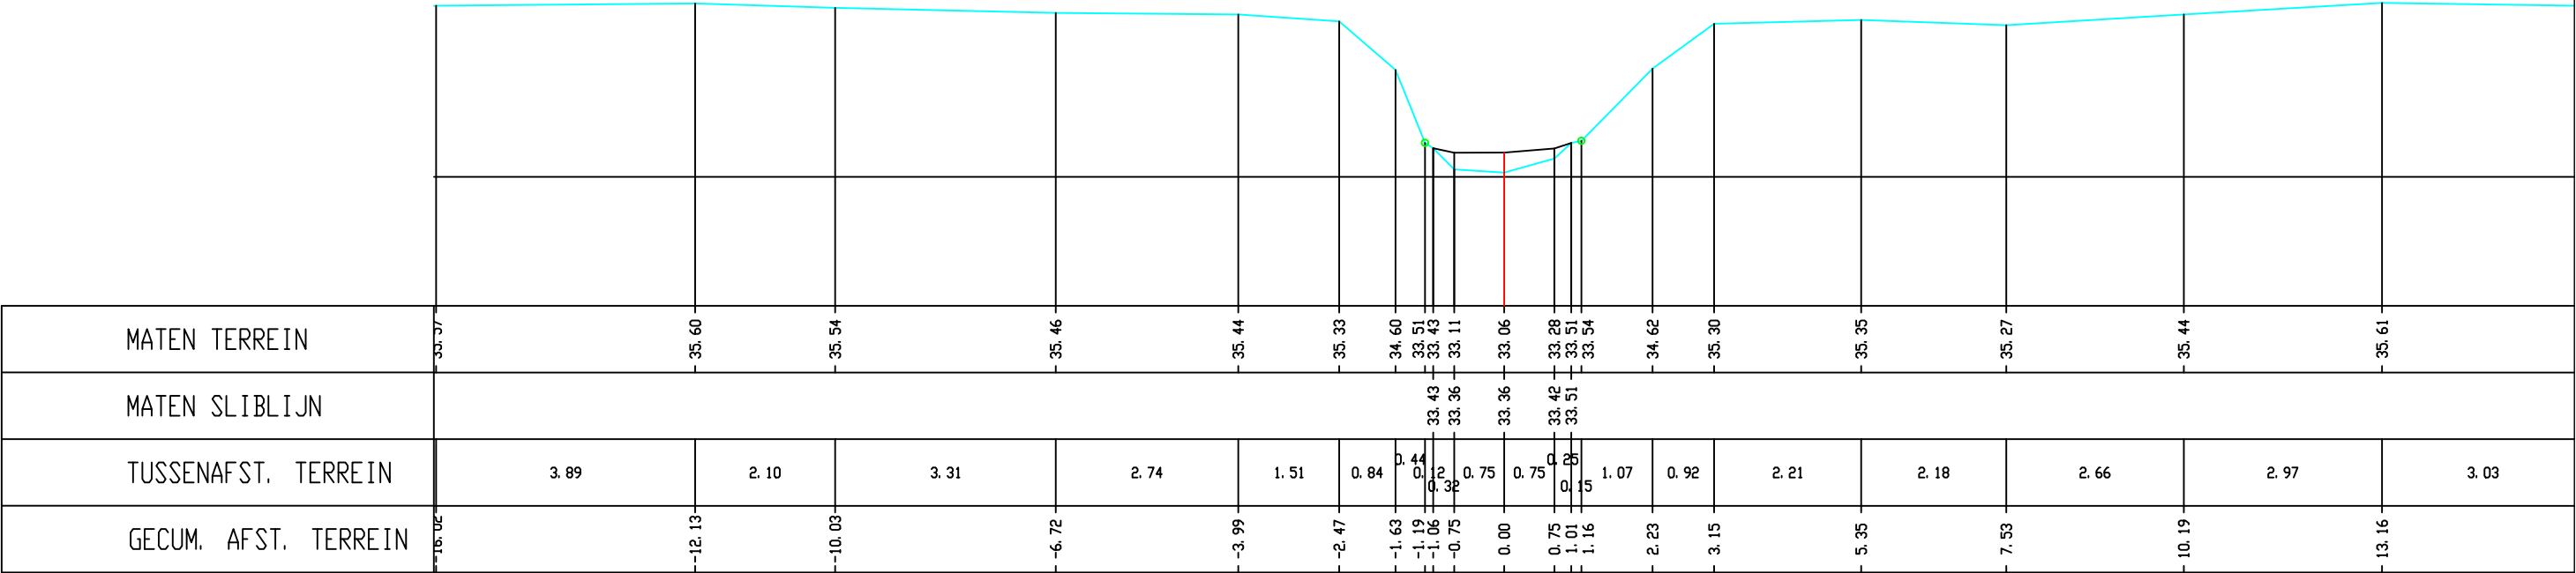


Legende

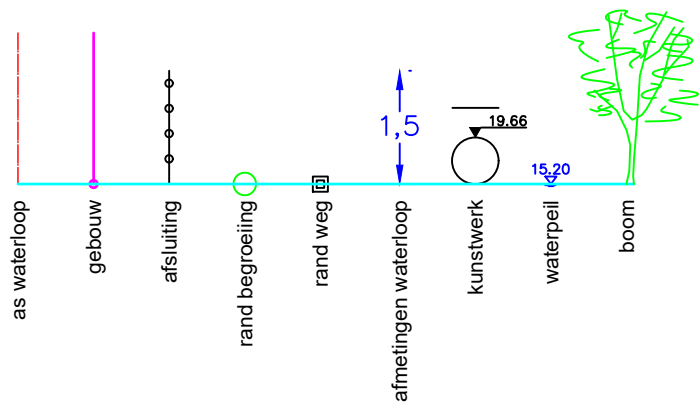

MATEN TERREIN	33.37	35.60	35.54	35.46	35.44	35.33	34.60	33.51	33.43	33.11	33.06	33.28	33.54	34.62	35.30	35.35	35.27	35.44	35.61	
MATEN SLIBLIJN								33.43	33.36	33.36	33.36	33.42	33.51							
TUSSENAFST. TERREIN		3.89	2.10	3.31	2.74	1.51	0.84	0.44	0.12	0.75	0.75	0.26	1.15	1.07	0.92	2.21	2.18	2.66	2.97	3.03
GECUM. AFST. TERREIN	-16.02	-12.13	-10.03	-6.72	-3.99	-2.47	-1.63	-1.19	-1.06	-0.75	0.00	0.75	1.01	1.16	2.23	3.15	5.35	7.53	10.19	13.16

Gemeente Bekkevoort

B3014 **Begijnbeek**

VHAG: 7163

Locatie atlaspunt (LB72): X-coördinaat: 194306,2216 Y-coördinaat: 180639,2638

DWARSPROFIELPLAN

Atlaspunt - 270
Datum opmeting: 2000-03-27
Schaal: 1/100

