
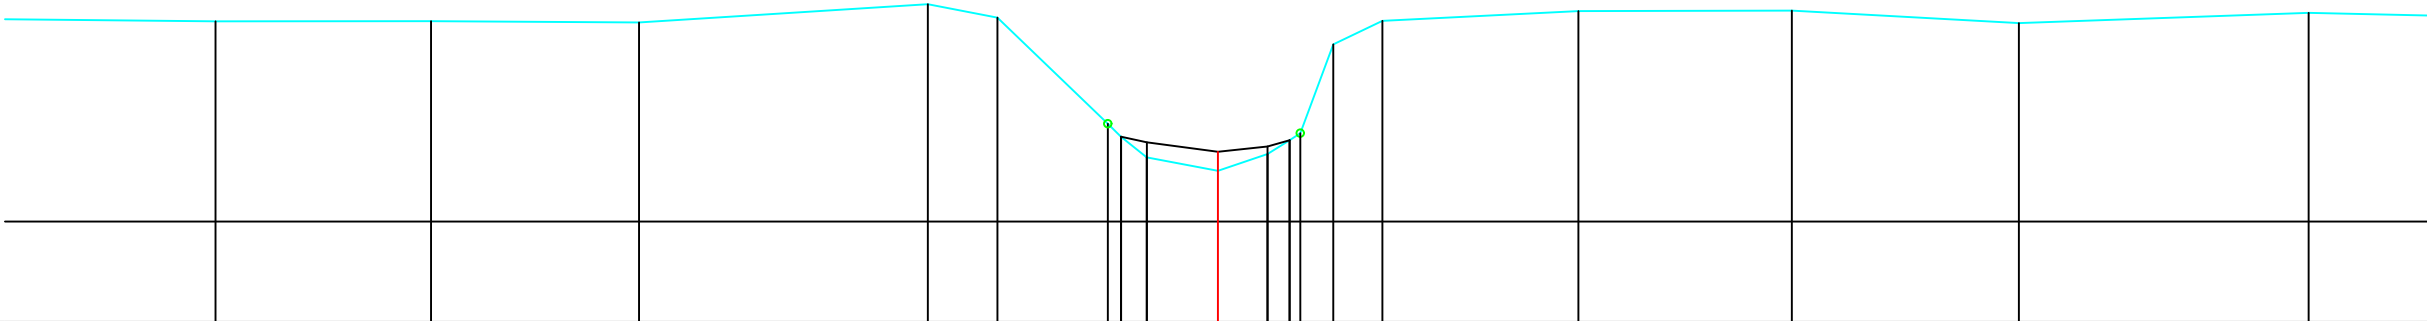


Legende

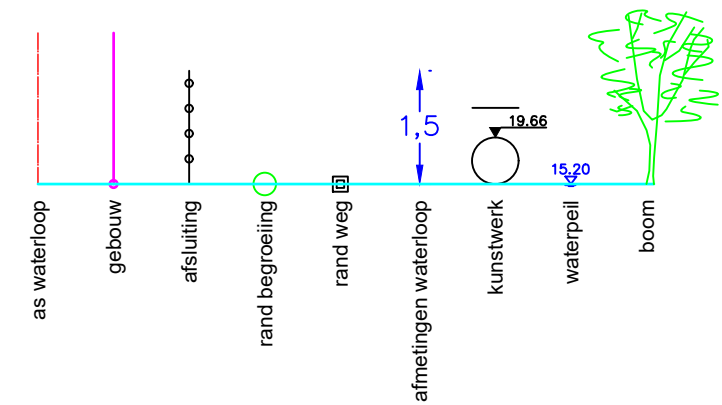

MATEN TERREIN	35.65	35.65	35.63	35.88	35.70	34.29	34.12	33.85	33.67	33.89	34.08	34.17	35.34	35.66	35.79	35.79	35.63	35.76	
MATEN SLIBLIJN						34.12	34.05	33.92	33.92	33.99	34.08	34.17							
TUSSENAFST. TERREIN	3.14	2.85	2.75	3.82	0.92	1.46	0.17	0.34	0.94	0.66	0.29	0.14	0.44	0.65	2.59	2.82	3.00	3.83	2.84
GECUM. AFST. TERREIN	-13.26	-10.41	-7.66	-3.84	-2.92	-1.46	-1.28	-0.94	0.00	0.66	0.95	1.09	1.53	2.17	4.77	7.59	10.60	14.43	

Gemeente Bekkevoort

B3014 **Begijnbeek**

VHAG: 7163

Locatie atlaspunt (LB72): X-coördinaat: 194181,2964 Y-coördinaat: 180484,5024

DWARSPROFIELPLAN

Atlaspunt - 274
Datum opmeting: 2000-03-27
Schaal: 1/100

