
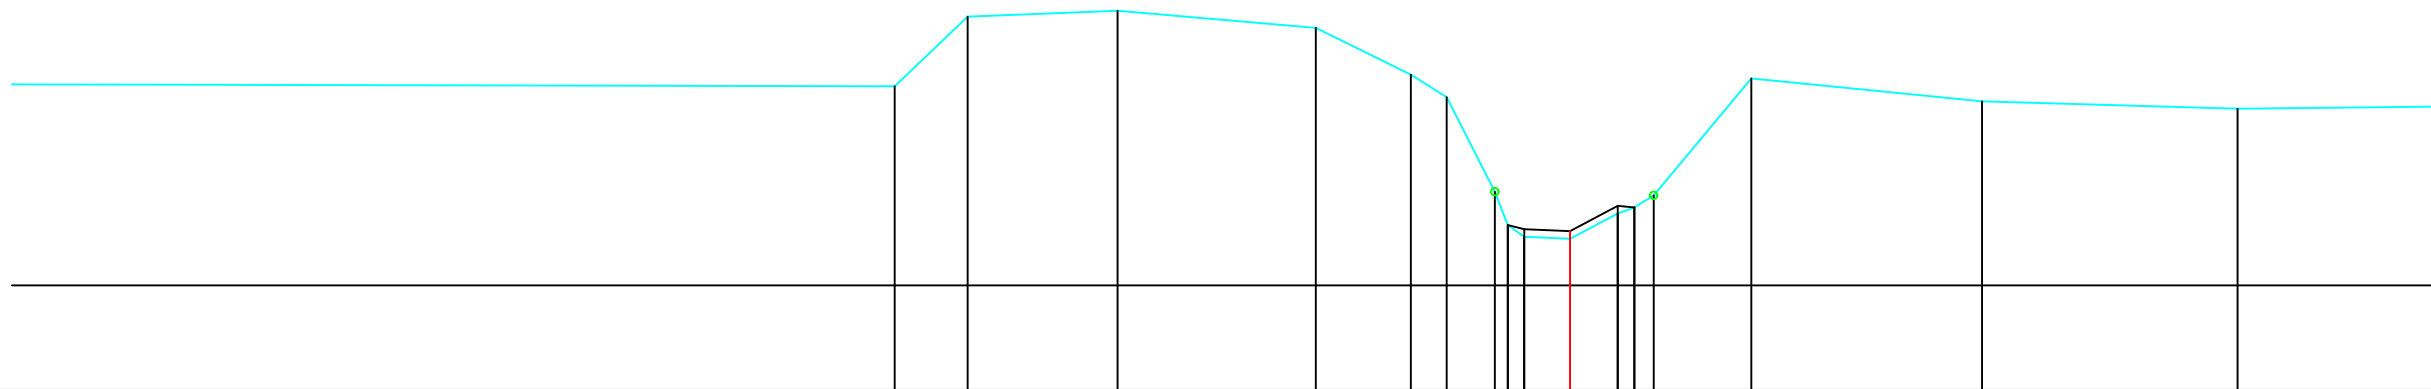


Legende

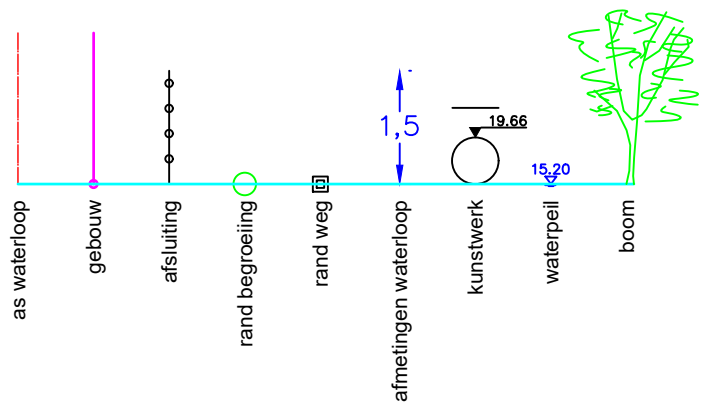

MATEN TERREIN		-35.63	-36.55	-36.63	-36.41	-35.79	-35.49	-34.24	-33.80	-33.64	-33.62	-33.95	-34.03	-34.19	-35.74	-35.44	-35.34
MATEN SLIBLIJN								33.80	33.74	33.64	33.72	34.05	34.03				
TUSSENAFST. TERREIN		0.97	1.98	2.62	1.26	0.47	0.64	0.17	0.28	0.61	0.63	0.83	0.86	1.29	3.05	3.38	3.24
GECUM. AFST. TERREIN		-8.94	-7.97	-5.99	-3.37	-2.11	-1.63	-1.00	-0.82	-0.61	0.00	0.63	0.85	1.11	2.40	5.45	8.83

Gemeente Bekkevoort

B3014

Begijnebeek

VHAG:7163

Locatie atlaspunt (LB72):

X-coördinaat: 194147,8

Y-coördinaat: 180460,6988

DWARSPROFIELPLAN

Atlaspunt - 275

Datum opmeting: 2000-03-27

Schaal:	1/100
---------	-------

