


Legende

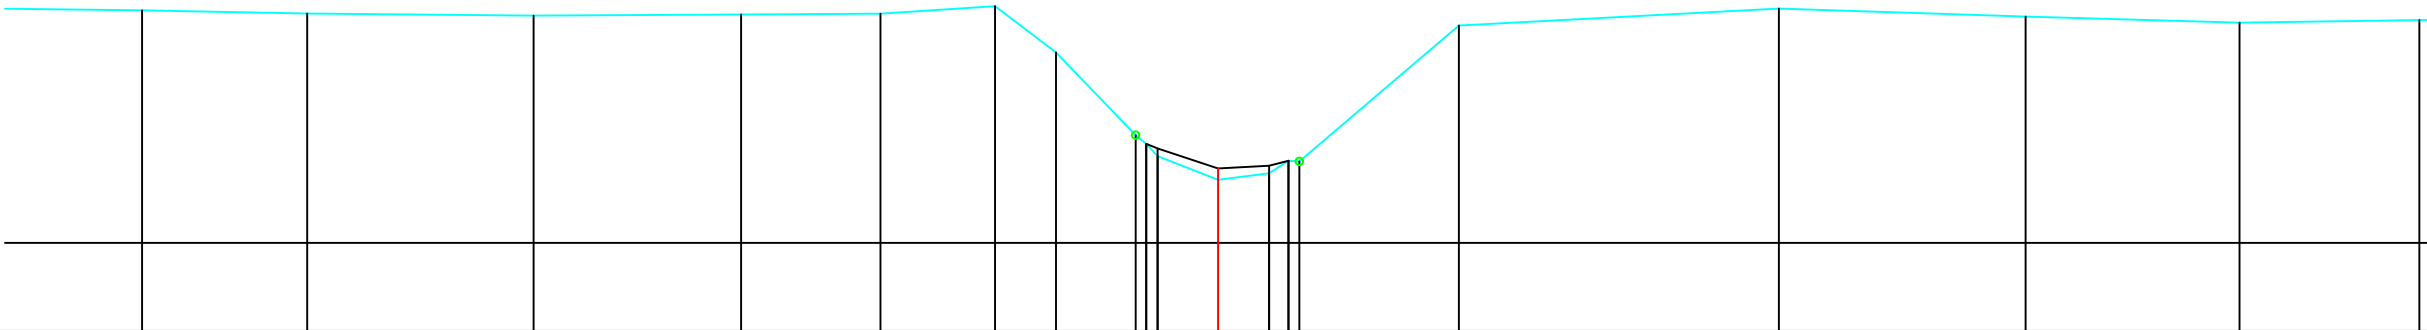

MATEN TERREIN	-36.08	-36.03	-36.01	-36.02	-36.03	-36.13	-35.52	-34.42	-34.31	-34.15	-33.84	-33.92	-34.09	-34.08	-35.87	-36.10	-35.99	-35.91	-35.95
MATEN SLIBLIJN								34.31	34.25	34.15	33.99	34.02	34.09	34.08					
TUSSENAFST. TERREIN	2.15	2.18	3.00	2.75	1.84	1.52	0.81	1.05	0.14	0.80	0.68	0.26	0.14	2.11	4.23	3.27	2.83	2.38	
GECUM. AFST. TERREIN	-14.23	-12.05	-9.05	-6.31	-4.47	-2.95	-2.14	-1.09	-0.95	-0.80	0.00	0.68	0.93	1.08	3.19	7.42	10.68	13.51	15.89

Gemeente Bekkevoort

B3014 **Begijnbeek**

VHAG: 7163

Locatie atlaspunt (LB72): X-coördinaat: 194120,4913 Y-coördinaat: 180428,3371

DWARSPROFIELPLAN

Atlaspunt - 276
Datum opmeting: 2000-03-27
Schaal: 1/100

