


Legende

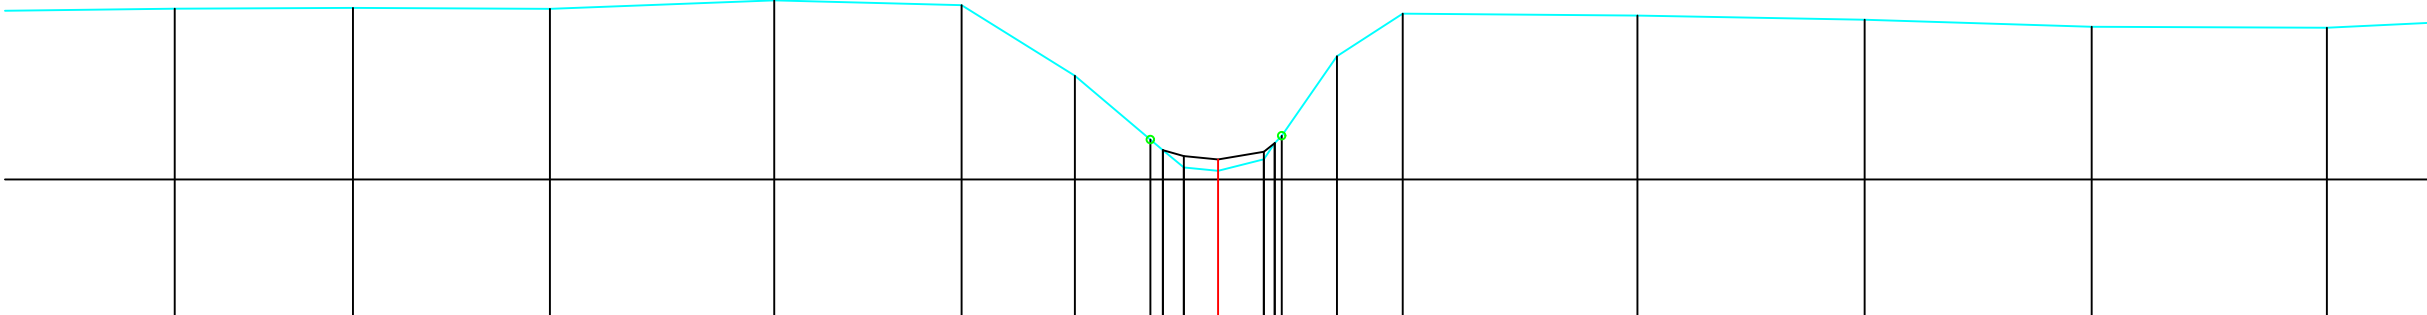

MATEN TERREIN	-36.26	-36.27	-36.26	-36.37	-36.30	-35.37	34.53	34.39	34.16	34.12	34.27	34.58	-35.63	-36.19	-36.17	-36.11	-36.02	-36.01
MATEN SLIBLIJN							34.39	34.31	34.27	34.37	34.48	34.58						
TUSSENAFST. TERREIN	2.66	2.36	2.60	2.97	2.48	1.50	1.00	0.17	0.28	0.45	0.61	0.73	0.87	3.11	3.00	3.00	3.11	2.66
GECEM. AFST. TERREIN	-13.80	-11.44	-8.84	-5.87	-3.39	-1.89	-0.90	-0.73	-0.45	0.00	0.61	0.75	1.57	2.44	5.55	8.55	11.56	14.67

Gemeente Bekkevoort

B3014 **Begijnbeek**

VHAG: 7163

Locatie atlaspunt (LB72): X-coördinaat: 194068,0985 Y-coördinaat: 180363,6192

DWARSPROFIELPLAN

Atlaspunt - 279
Datum opmeting: 2000-03-27
Schaal: 1/100

