


Legende

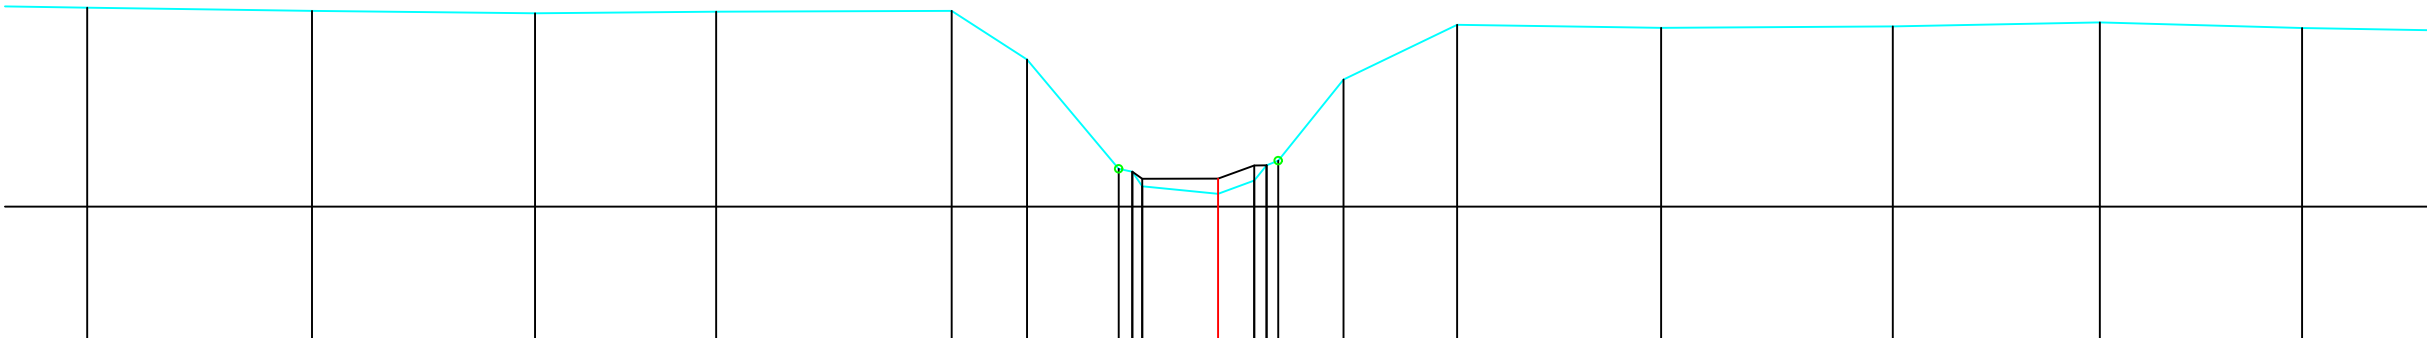

MATEN TERREIN	36.63	36.59	36.56	36.58	36.59	35.95	34.50	34.46	34.27	34.17	34.35	34.55	34.61	35.68	36.41	36.37	36.38	36.44	36.36
MATEN SLIBLIJN							34.46	34.37	34.37	34.37	34.55	34.55	34.55						
TUSSENAFST. TERREIN	2.97	2.95	2.40	3.12	1.00	1.21	0.18	0.13	1.00	0.48	0.15	0.16	0.86	1.50	2.70	3.07	2.74	2.68	2.92
GECEM. AFST. TERREIN	-14.96	-11.99	-9.03	-6.64	-3.92	-2.93	-1.31	-1.13	-1.00	0.00	0.48	0.64	0.80	1.66	3.16	5.86	8.93	11.67	14.34

Gemeente Bekkevoort

B3014 **Begijnebeek**

VHAG: 7163

Locatie atlaspunt (LB72): X-coördinaat: 194034,6368 Y-coördinaat: 180341,2153

DWARSPROFIELPLAN

Atlaspunt - 280
Datum opmeting: 2000-03-27
Schaal: 1/100

