


Legende

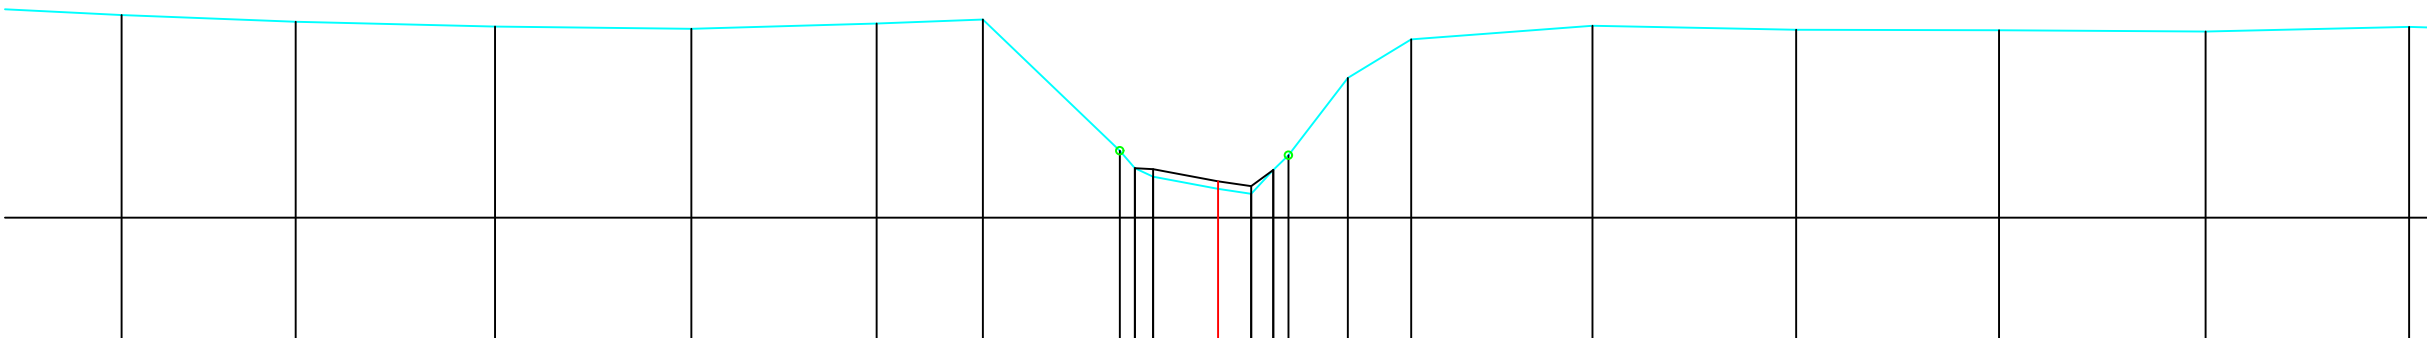

|                      |        
|----------------------|--------|--------|-------|-------|-------|-------|-------|-------|-------|-------|-------|-------|-------|-------|-------|-------|-------|-------|-------|-------|
| MATEN TERREIN        | 36.68  | 36.59  | 36.53 | 36.50 | 36.57 | 36.62 | 34.82 | 34.86 | 34.54 | 34.38 | 34.32 | 34.63 | 34.83 | 35.85 | 36.36 | 36.54 | 36.49 | 36.48 | 36.46 | 36.52 |
| MATEN SLIBLIJN       |        |        |       |       |       |       | 34.66 | 34.64 | 34.48 | 34.42 | 34.63 | 34.44 | 34.29 | 35.72 | 36.25 | 36.49 | 36.65 | 36.83 | 36.96 | 37.04 |
| TUSSENAFST. TERREIN  | 2.67   | 2.30   | 2.64  | 2.60  | 2.45  | 1.41  | 1.81  | 0.20  | 0.24  | 0.86  | 0.44  | 0.29  | 0.20  | 0.78  | 0.84  | 2.40  | 2.70  | 2.68  | 2.73  | 2.69  |
| GECEM. AFST. TERREIN | -14.51 | -12.20 | -9.57 | -6.97 | -4.52 | -3.11 | -1.30 | -1.06 | -0.86 | 0.00  | 0.44  | 0.73  | 0.93  | 1.72  | 2.56  | 4.95  | 7.65  | 10.33 | 13.06 | 15.76 |

Gemeente Bekkevoort

**B3014** **Begijnebeek**

VHAG: 7163

Locatie atlaspunt (LB72): X-coördinaat: 194010,0404 Y-coördinaat: 180316,513

DWARSPROFIELPLAN

Atlaspunt - 281  
Datum opmeting: 2000-03-27  
Schaal: 1/100

