


Legende

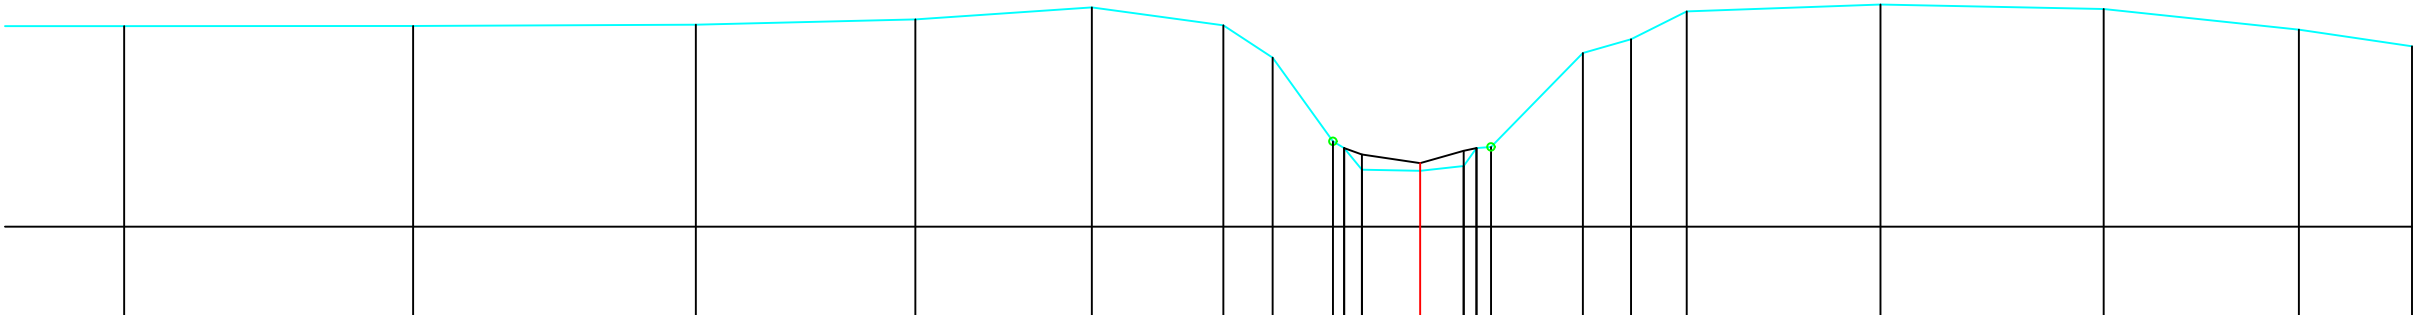

|                      |        
|----------------------|--------|--------|-------|-------|-------|-------|-------|-------|-------|-------|-------|-------|-------|-------|-------|-------|-------|-------|-------|-------|-------|
| MATEN TERREIN        | 36.65  | 36.66  | 36.67 | 36.74 | 36.90 | 36.66 | 36.24 | 35.13 | 35.04 | 34.75 | 34.74 | 34.80 | 35.04 | 35.06 | 36.30 | 36.48 | 36.85 | 36.94 | 36.88 | 36.61 | 36.39 |
| MATEN SLIBLIJN       |        |        |       |       |       |       |       | 35.04 | 35.04 | 34.95 | 34.84 | 35.00 | 35.04 | 35.06 |       |       |       |       |       |       |       |
| TUSSENAFST. TERREIN  | 3.82   | 3.74   | 2.90  | 2.34  | 1.74  | 0.65  | 0.80  | 0.15  | 0.24  | 0.77  | 0.58  | 0.17  | 0.19  | 1.22  | 0.64  | 0.74  | 2.56  | 2.95  | 2.58  | 1.50  |       |
| GECUM. AFST. TERREIN | -17.14 | -13.32 | -9.58 | -6.68 | -4.34 | -2.60 | -1.95 | -1.15 | -1.01 | -0.77 | 0.00  | 0.58  | 0.75  | 0.94  | 2.15  | 2.79  | 3.53  | 6.09  | 9.04  | 11.62 | 13.12 |

Gemeente Bekkevoort

**B3014** **Begijnebeek**

VHAG: 7163

Locatie atlaspunt (LB72): X-coördinaat: 193947,5536 Y-coördinaat: 180243,3891

DWARSPROFIELPLAN

Atlaspunt - 284  
Datum opmeting: 2000-03-27  
Schaal: 1/100

