
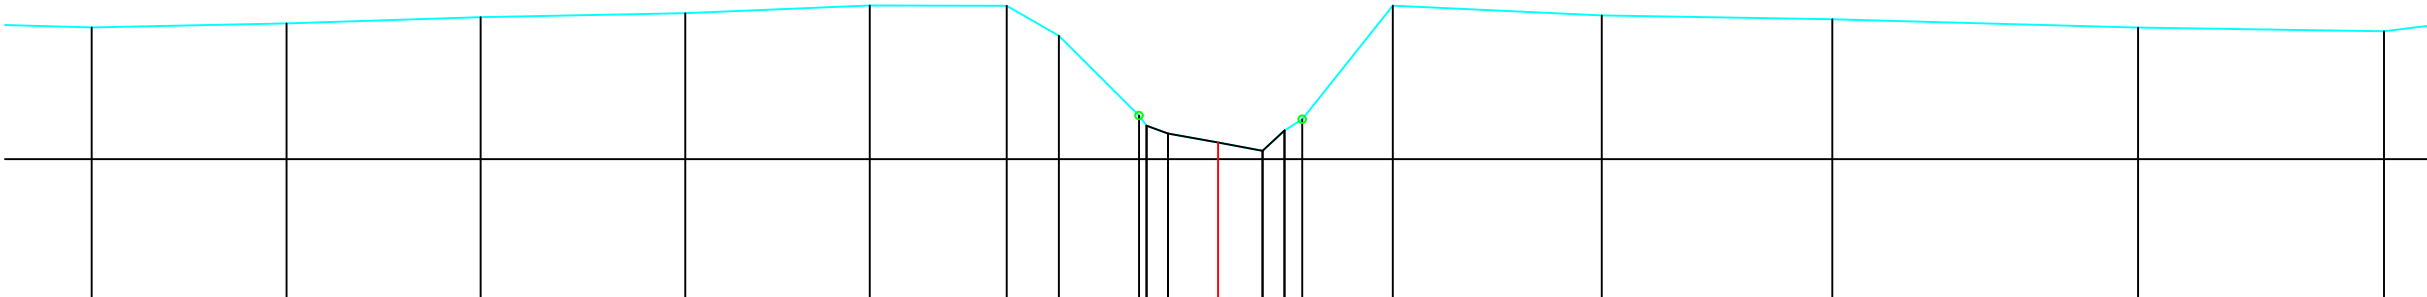


Legende

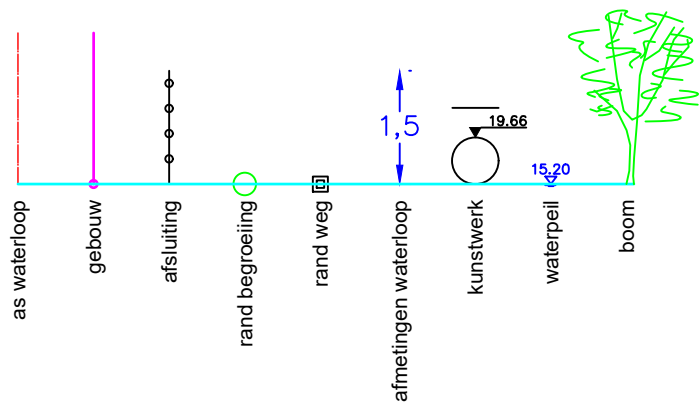

MATEN TERREIN	36.74	36.80	36.88	36.93	37.03	37.03	36.63	35.58	35.44	35.34	35.22	35.11	35.38	35.53	37.03	36.90	36.85	36.74	36.69
MATEN SLIBLIJN								35.44	35.34	35.22	35.11	35.38	35.53						
TUSSENAFST. TERREIN	2.58	2.57	2.71	2.44	1.81	0.69	1.06	0.10	0.28	0.66	0.59	0.29	0.24	1.20	2.77	3.05	4.04	3.25	
GECEM. AFST. TERREIN	-14.90	-12.32	-9.76	-7.05	-4.61	-2.80	-2.11	-1.05	-0.95	-0.66	0.00	0.59	0.88	1.12	2.31	5.08	8.13	12.17	15.43

Gemeente Bekkevoort

B3014 **Begijnbeek**

VHAG: 7163

Locatie atlaspunt (LB72): X-coördinaat: 193935,5856 Y-coördinaat: 180199,477

DWARSPROFIELPLAN

Atlaspunt - 285
Datum opmeting: 2000-03-27
Schaal: 1/100

