


Legende

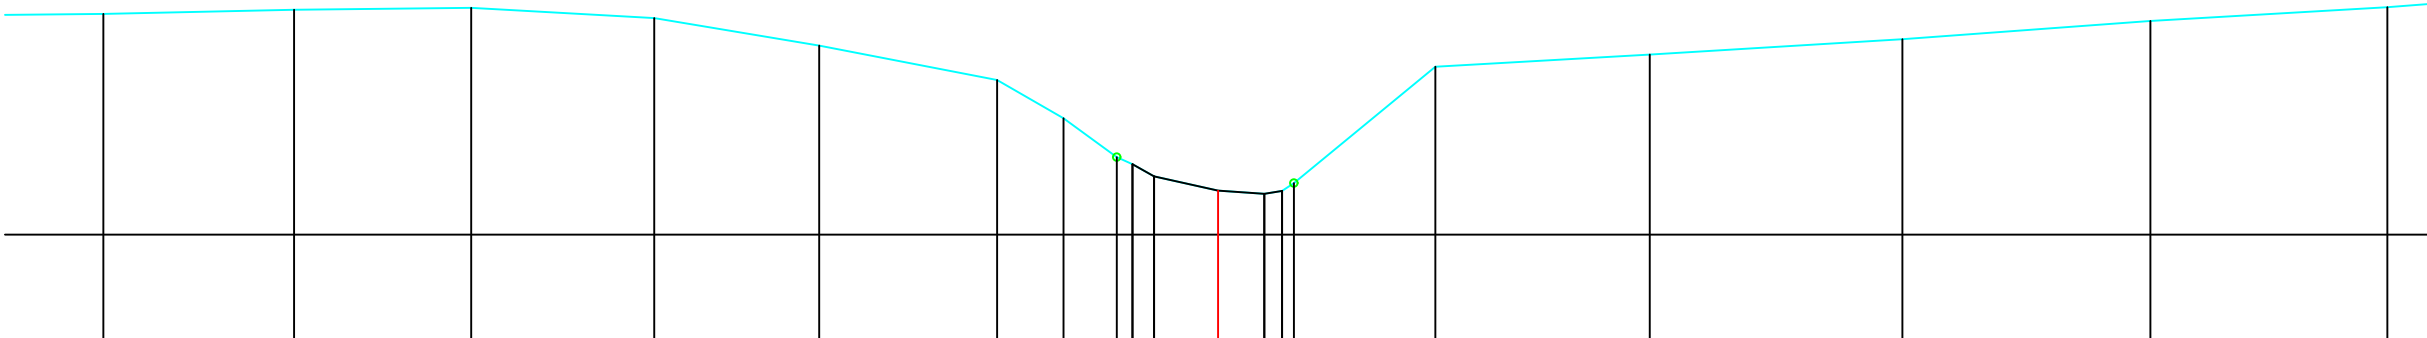

MATEN TERREIN		37.92	37.97	38.00	37.86	37.50	37.05	36.54	36.02	35.95	35.77	35.58	35.54	35.58	35.68	37.22	37.38	37.58	37.83	38.01
MATEN SLIBLIJN									35.93	35.77	35.58	35.54	35.58	35.68						
TUSSENAFST. TERREIN	41	2.52	2.34	2.42	2.18	2.35	0.88	0.71	0.31	0.29	0.85	0.61	0.24	0.16	1.87	2.84	3.34	3.28	3.13	
GECEM. AFST. TERREIN		-14.75	-12.22	-9.88	-7.46	-5.28	-2.92	-2.04	-1.34	-1.13	-0.85	0.00	0.61	0.85	1.00	2.88	5.71	9.05	12.34	15.47

Gemeente Bekkevoort

B3014 **Begijnbeek**

VHAG: 7163

Locatie atlaspunt (LB72): X-coördinaat: 193921,4253 Y-coördinaat: 180156,1287

DWARSPROFIELPLAN

Atlaspunt - 286
Datum opmeting: 2000-03-27
Schaal: 1/100

