


Legende



Kunstwerk 7163-371

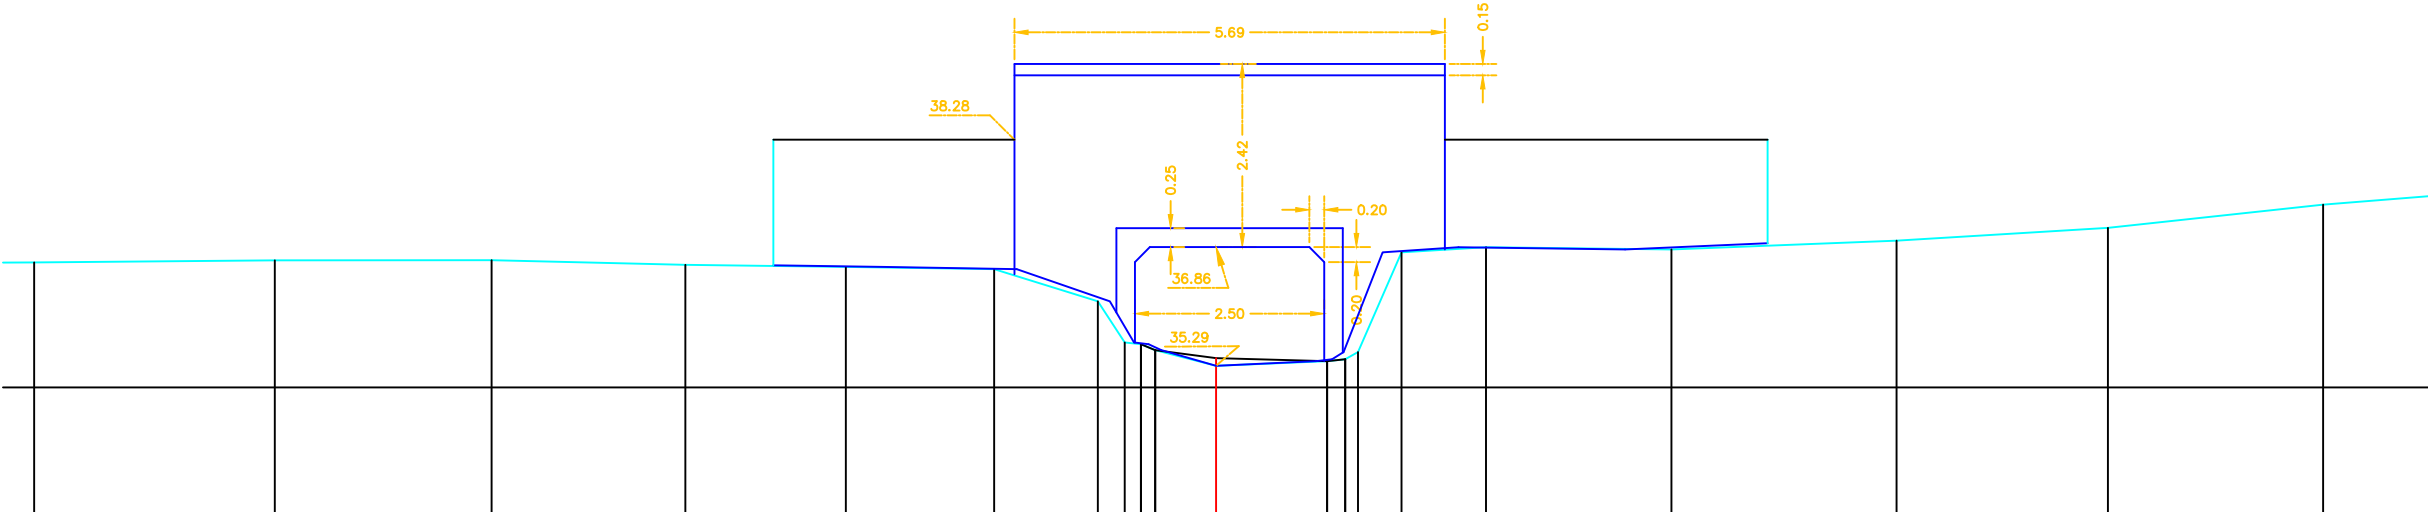

MATEN TERREIN	36.65	36.68	36.68	36.62	36.59	36.56	36.14	35.59	35.57	35.49	35.29	35.35	35.37	35.47	36.79	36.85	36.82	36.94	37.11	37.42
MATEN SLIBLIJN																				
TUSSENAFST. TERREIN	3.18	2.87	2.56	2.12	1.96	1.37	0.36	0.22	0.19	0.80	1.47	0.24	0.17	0.57	1.12	2.45	2.98	2.80	2.85	2.1
GECEM. AFST. TERREIN	-15.64	-12.45	-9.38	-7.02	-4.90	-2.93	-1.56	-1.21	-0.99	-0.80	0.00	1.47	1.71	1.88	2.45	3.57	6.02	9.00	11.80	14.65

Gemeente Bekkevoort

B3014 **Beginnebeek**

VHAG: 7163

Locatie atlaspunt (LB72): X-coördinaat: 193916,0796 Y-coördinaat: 180135,8762

DWARSPROFIELPLAN

Atlaspunt - 287
Datum opmeting: 2000-03-27
Schaal: 1/100

