


Legende



Kunstwerk 7163-371

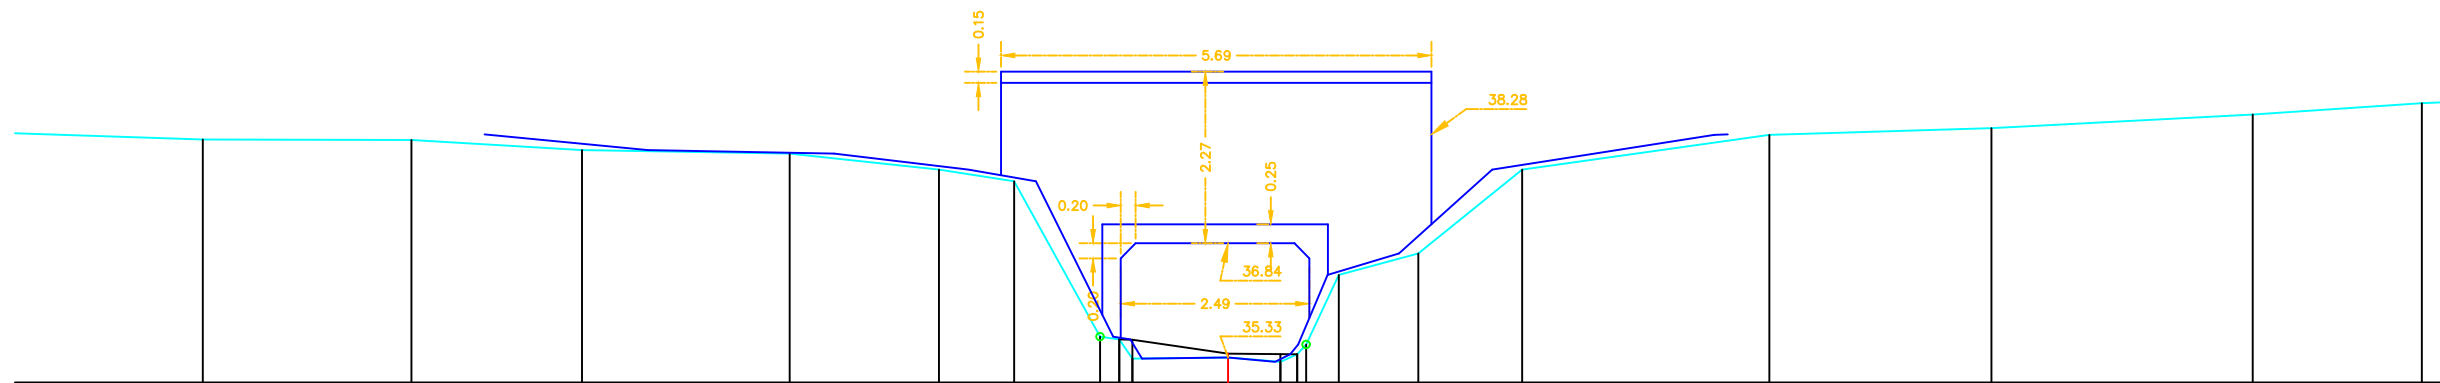

MATEN TERREIN	-38.21	-38.21	-38.08	-38.03	-37.82	-37.66	-35.61	-35.57	-35.32	-35.33	-35.28	-35.37	-35.50	-36.42	-36.71	-37.82	-38.28	-38.37	-38.54	-38.70
MATEN SLIBLIJN							35.57	35.57		35.38	35.38	35.37	35.37							
TUSSENAFST. TERREIN	2.88	2.76	2.26	2.75	1.98	0.99	1.14	0.28	1.27	0.69	0.28	0.2	0.43	1.05	1.37	3.27	2.94	3.46	2.24	
GECUM. AFST. TERREIN	-13.56	-10.80	-8.55	-5.80	-3.82	-2.83	-1.69	-1.44	-1.27	0.00	0.69	0.98	1.03	1.47	2.52	3.89	7.16	10.10	13.56	15.79

Gemeente Bekkevoort

B3014

Begijnebeek

VHAG:7163

Locatie atlaspunt (LB72): X-coördinaat: 193915,2809 Y-coördinaat: 180127,1359

DWARSPROFIELPLAN

Atlaspunt - 289

Datum opmeting: 2000-03-27

Schaal:	1/100
---------	-------

