


Legende

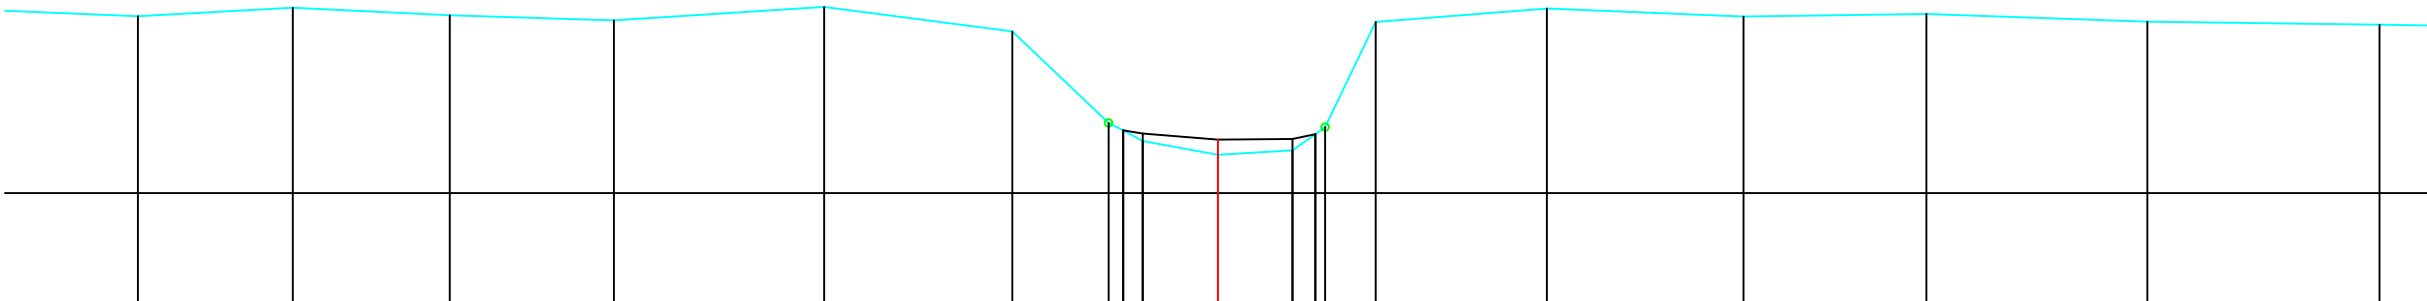

MATEN TERREIN	37.34	37.45	37.35	37.28	37.46	37.14	35.93	35.83	35.69	35.51	35.57	35.78	35.87	37.26	37.44	37.33	37.37	37.27	37.23
MATEN SLIBLIJN							35.83	35.79	35.71	35.72	35.78	35.87							
TUSSENAFST. TERREIN	2.44	2.05	2.08	2.17	2.78	2.49	1.27	0.19	1.00	0.99	0.30	0.13	0.67	2.27	2.60	2.42	2.92	3.07	
GECEM. AFST. TERREIN	-14.29	-12.24	-10.16	-7.99	-5.21	-2.72	-1.45	-1.23	-1.00	0.00	0.99	1.29	1.42	2.09	4.35	6.95	9.37	12.30	15.37

Gemeente Bekkevoort

B3014 **Begijnebeek**

VHAG: 7163

Locatie atlaspunt (LB72): X-coördinaat: 193854,0453 Y-coördinaat: 180036,5669

DWARSPROFIELPLAN

Atlaspunt - 292
Datum opmeting: 2000-03-27
Schaal: 1/100

