


Legende

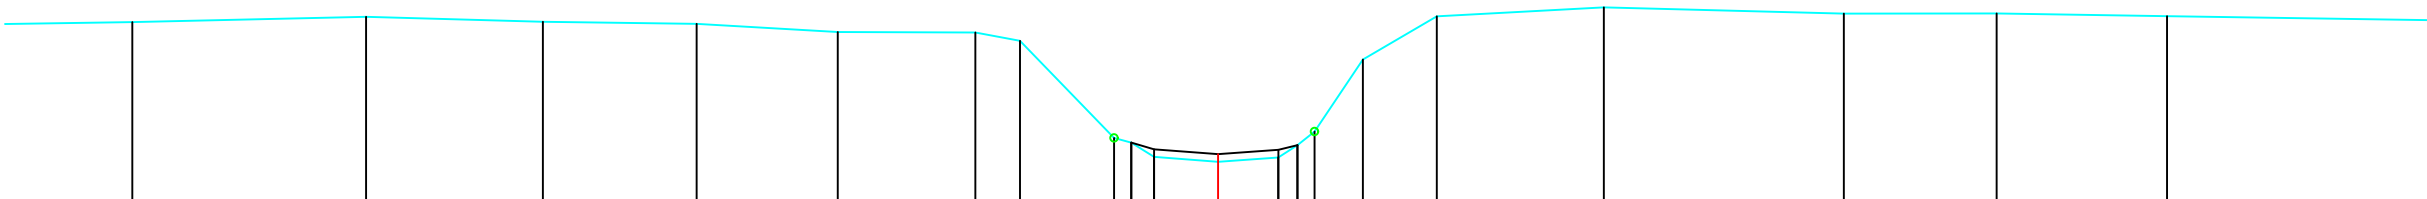

MATEN TERREIN	37.36	37.43	37.36	37.34	37.23	37.22	37.11	35.83	35.76	35.58	35.51	35.57	35.73	35.91	36.86	37.43	37.55	37.47	37.47	37.44
MATEN SLIBLIJN								35.76	35.68	35.61	35.67	35.73	35.91							
TUSSENAFST. TERREIN	2.47	3.09	2.34	2.03	1.87	1.82	0.59	1.24	0.33	0.30	0.85	0.80	0.25	0.64	0.98	2.21	3.18	2.02	2.26	4.07
GECUM. AFST. TERREIN	-14.36	-11.27	-8.93	-6.90	-5.03	-3.21	-2.62	-1.38	-1.15	-0.85	0.00	0.80	1.05	1.28	1.92	2.89	5.10	8.28	10.30	12.56

Gemeente Bekkevoort

B3014 **Begijnbeek**

VHAG: 7163

Locatie atlaspunt (LB72): X-coördinaat: 193850,7992 Y-coördinaat: 180000,8187

DWARSPROFIELPLAN

Atlaspunt - 293
Datum opmeting: 2000-03-27
Schaal: 1/100

