


Legende

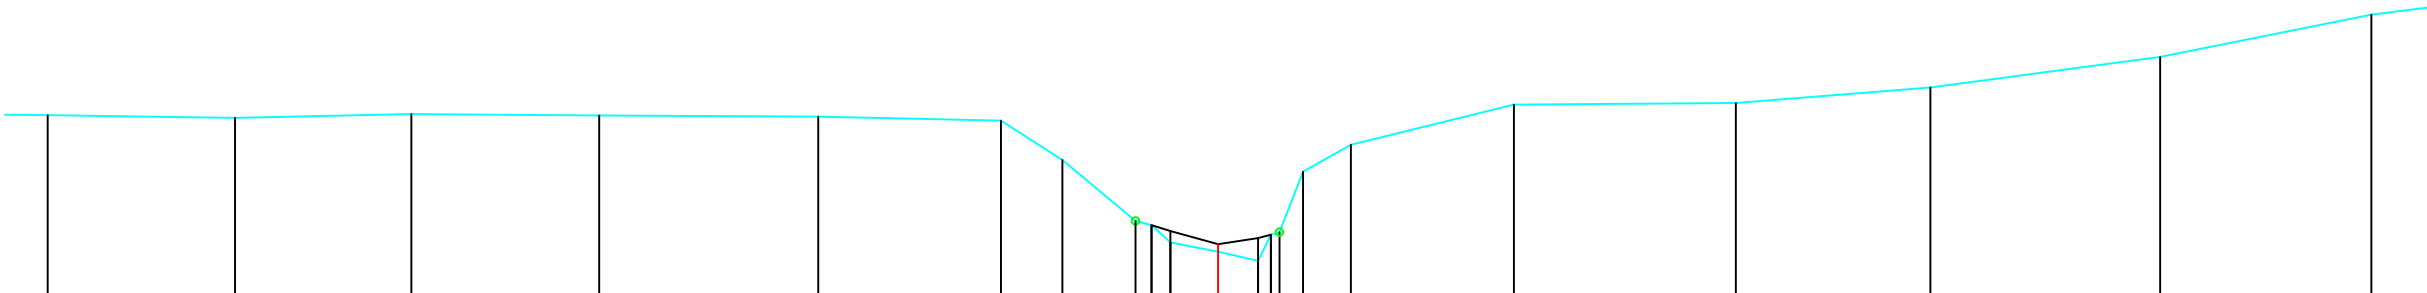

MATEN TERREIN	37.39	37.35	37.40	37.38	37.37	37.32	36.80	35.92	35.94	35.71	35.58	35.46	35.76	35.81	35.84	36.64	37.00	37.53	37.55	37.76	38.16	38.72
MATEN SLIBLIJN								35.94	35.94	35.86	35.68	35.46	35.76	35.81	35.84	36.64	37.00	37.53	37.55	37.76	38.16	38.72
TUSSENAFST. TERREIN		2.48	2.33	2.48	2.90	2.42	0.81	0.97	0.31	0.25	0.63	0.53	0.17	0.11	0.31	0.63	2.16	2.94	2.57	3.04	2.80	
GECEM. AFST. TERREIN	-15.48	-13.00	-10.67	-8.19	-5.29	-2.87	-2.06	-1.08	-0.88	-0.63	0.00	0.53	0.70	0.81	1.13	1.76	3.91	6.85	9.42	12.46	15.26	

Gemeente Bekkevoort

B3014 **Begijnebeek**

VHAG: 7163

Locatie atlaspunt (LB72): X-coördinaat: 193837,3248 Y-coördinaat: 179957,571

DWARSPROFIELPLAN

Atlaspunt - 294
Datum opmeting: 2000-03-27
Schaal: 1/100

