


Legende

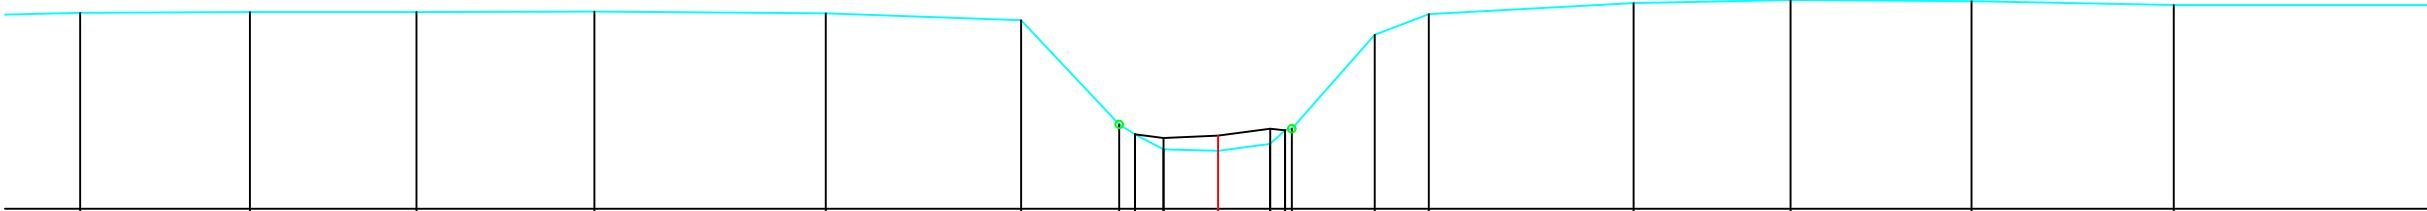

MATEN TERREIN	37.59	37.60	37.60	37.61	37.58	37.49	36.12	35.98	35.79	35.77	35.86	36.04	36.06	37.30	37.58	37.72	37.76	37.74	37.70
MATEN SLIBLIJN							35.98	35.94	35.97	35.97	36.06	36.04	36.06						
TUSSENAFST. TERREIN	2.25	2.20	2.35	3.06	2.58	1.30	0.81	0.38	0.72	0.69	0.30	0.09	1.10	0.72	2.71	2.08	2.39	2.68	3.74
GECEM. AFST. TERREIN	-15.05	-12.81	-10.60	-8.25	-5.19	-2.61	-1.31	-1.10	-0.72	0.00	0.69	0.89	0.98	2.07	2.79	5.50	7.57	9.97	12.64

Gemeente Bekkevoort

B3014 **Begijnbeek**

VHAG: 7163

Locatie atlaspunt (LB72): X-coördinaat: 193801,3807 Y-coördinaat: 179917,5064

DWARSPROFIELPLAN

Atlaspunt - 295
Datum opmeting: 2000-03-27
Schaal: 1/100

