
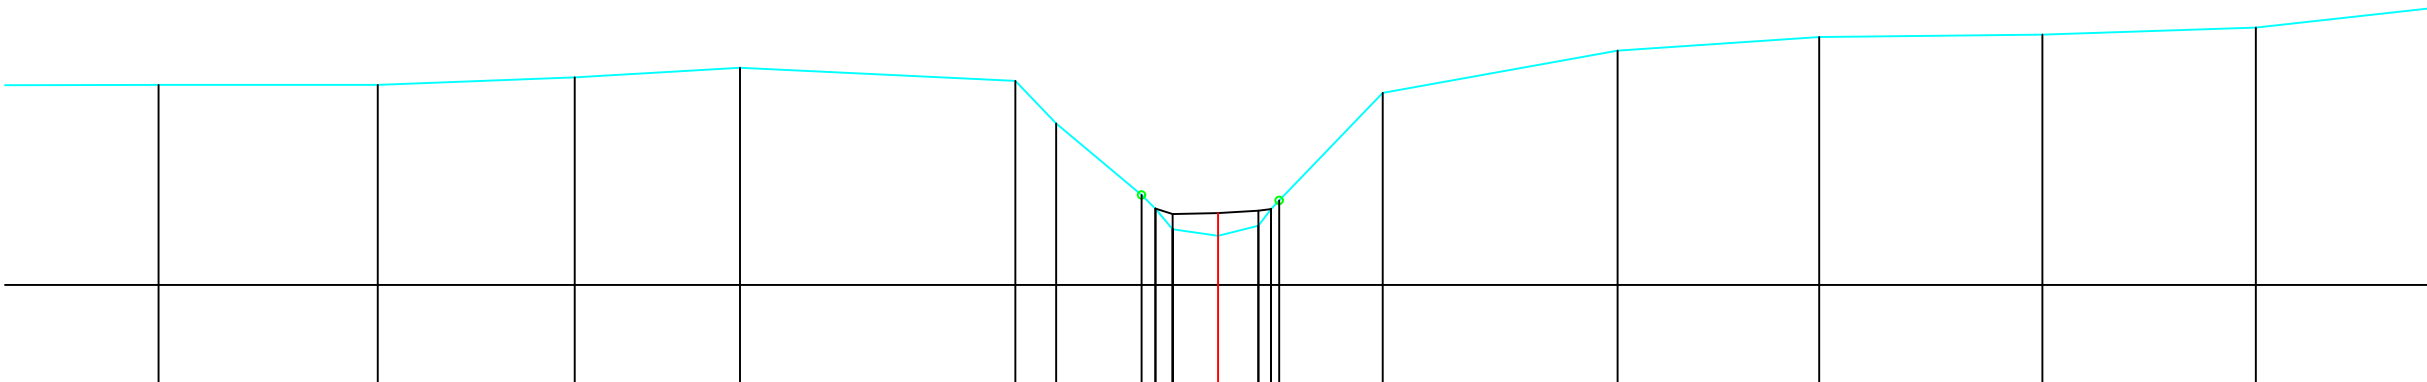


Legende

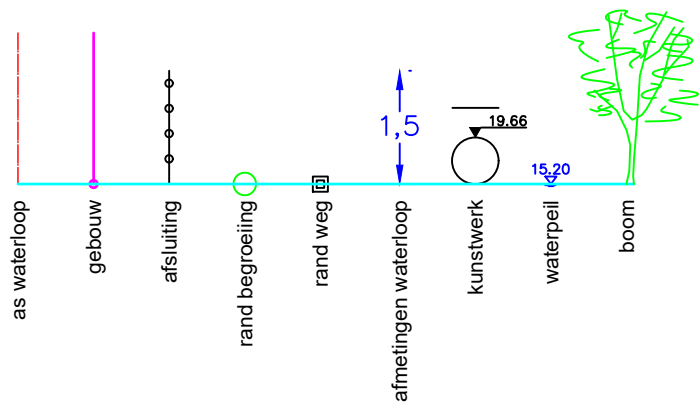

MATEN TERREIN	37.65	37.65	37.75	37.87	37.70	37.14	36.19	36.01	35.74	35.65	35.78	36.00	36.12	37.54	38.10	38.28	38.31	38.40
MATEN SLIBLIJN							36.01	35.94	35.74	35.95	35.98	36.00						
TUSSENAFST. TERREIN	2.94	2.90	2.61	2.19	3.64	0.54	1.13	0.18	0.23	0.60	0.54	0.17	1.37	3.11	2.67	2.95	2.82	3.50
GECUM. AFST. TERREIN	-14.02	-11.12	-8.51	-6.32	-2.68	-2.14	-1.01	-0.83	-0.60	0.00	0.54	0.70	0.81	2.18	5.29	7.95	10.91	13.73

Gemeente Bekkevoort

B3014

Begijnbeek

VHAG: 7163

Locatie ataspunt (LB72):

X-coördinaat: 193777,5216 Y-coördinaat: 179879,3825

DWARSPROFIELPLAN

Ataspunt - 296

Datum opmeting: 2000-03-27

Schaal: 1/100



VLAAMS-
BRABANT