


Legende

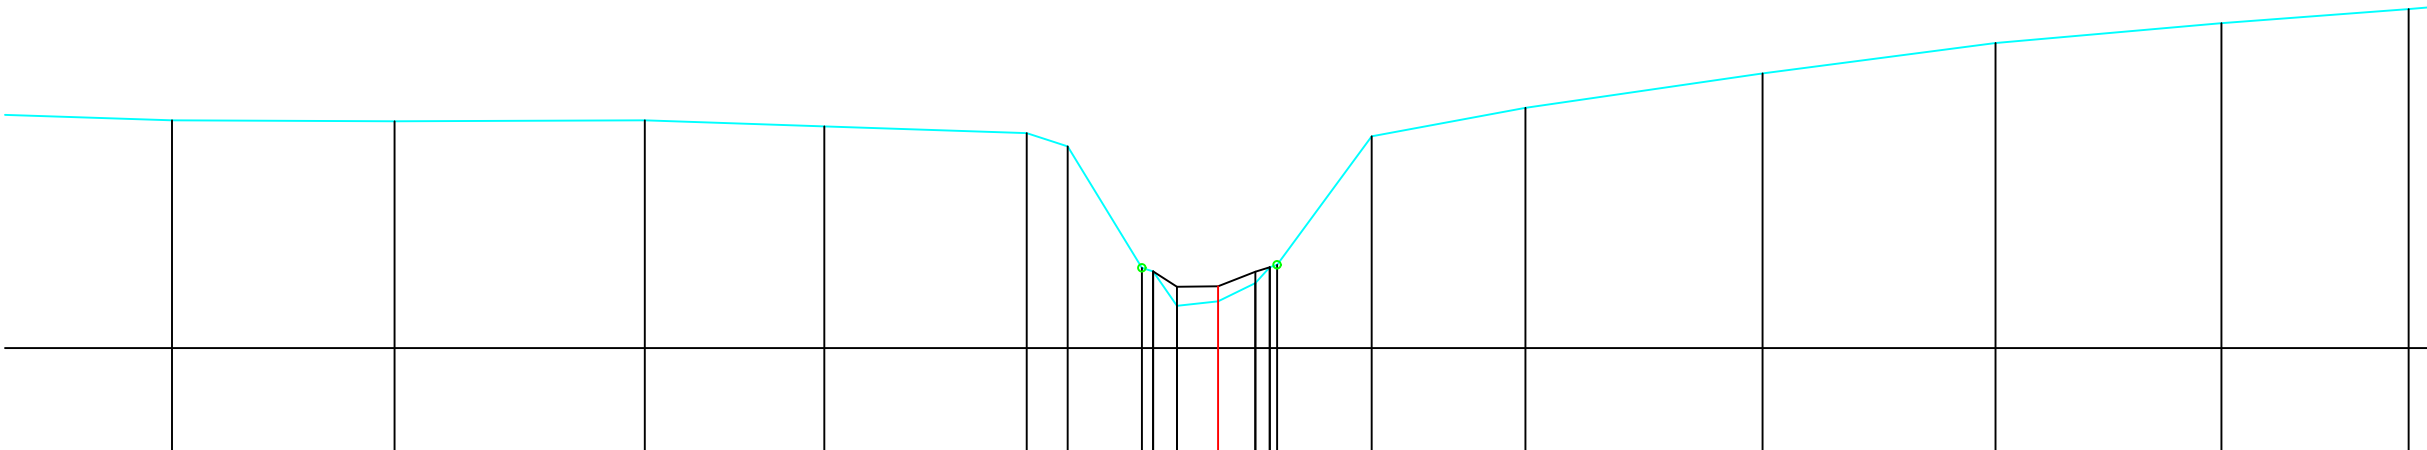

MATEN TERREIN	38.01	38.00	38.01	37.93	37.84	37.67	36.06	36.01	35.56	35.62	35.86	36.07	36.10	37.80	38.18	38.63	39.04	39.30	39.48
MATEN SLIBLIJN							36.01	36.01	35.81	35.82	36.01	36.07	36.10						
TUSSENAFST. TERREIN	2.79	2.94	3.31	2.37	2.68	0.54	0.98	0.15	0.32	0.54	0.49	0.19	0.10	1.25	2.04	3.14	3.08	2.99	2.48
GECCUM. AFST. TERREIN	-13.84	-10.89	-7.58	-5.21	-2.53	-1.99	-1.01	-0.86	-0.54	0.00	0.49	0.69	0.78	2.03	4.07	7.20	10.29	13.27	15.75

Gemeente Bekkevoort

B3014 **Begijnebeek**

VHAG: 7163

Locatie atlaspunt (LB72): X-coördinaat: 193749,3727 Y-coördinaat: 179836,8944

DWARSPROFIELPLAN

Atlaspunt - 297
Datum opmeting: 2000-03-27
Schaal: 1/100

