


Legende

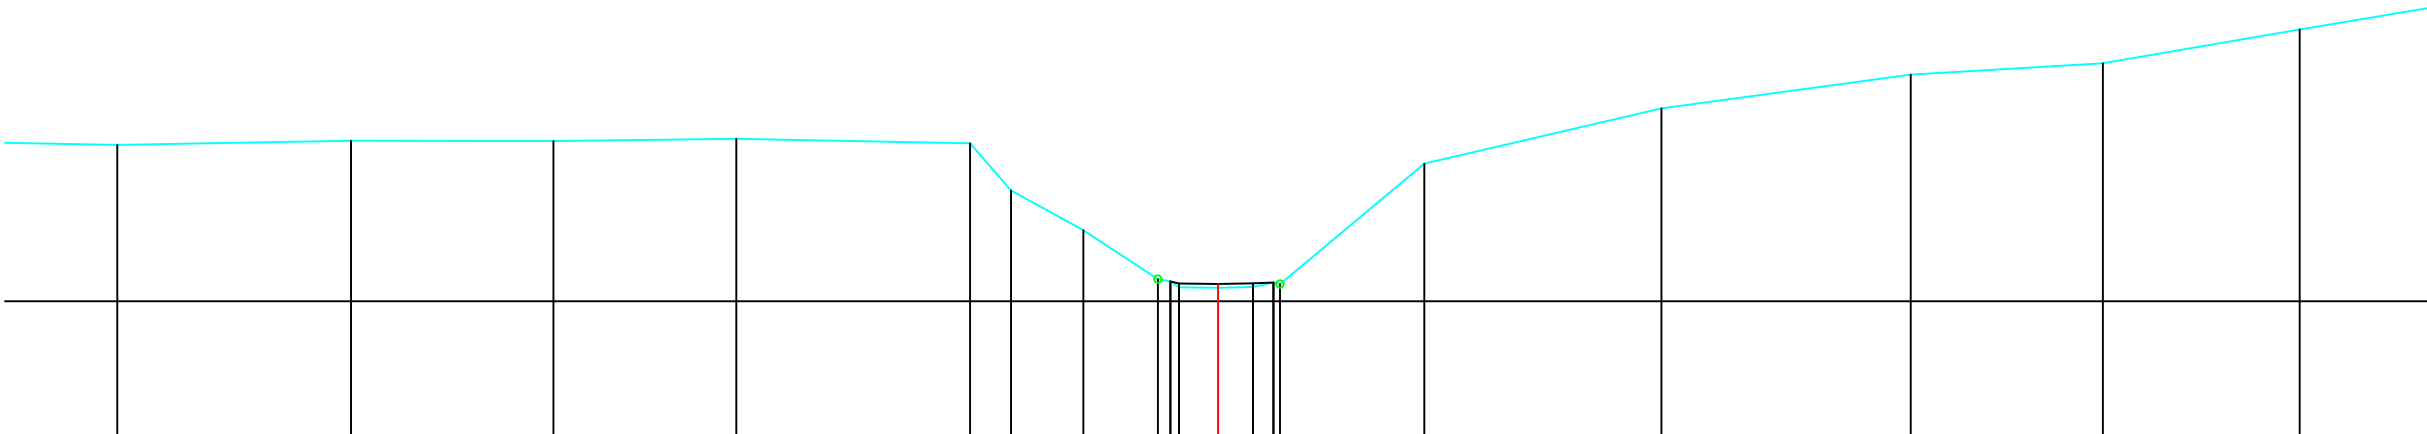

MATEN TERREIN	38.07	38.12	38.12	38.15	38.09	37.46	36.94	36.29	36.26	36.18	36.18	36.19	36.25	36.23	37.82	38.55	39.00	39.15	39.59	
MATEN SLIBLIJN								36.26	36.23	36.23	36.23	36.24	36.25	36.25						
TUSSENAFST. TERREIN	96	3.09	2.68	2.42	3.09	0.54	0.96	0.99	0.17	0.11	0.52	0.46	0.27	0.09	1.91	3.14	3.30	2.54	2.60	1.94
GECUM. AFST. TERREIN	-14.56	-11.47	-8.79	-6.37	-3.28	-2.74	-1.78	-0.80	-0.63	-0.52	0.00	0.46	0.73	0.82	2.73	5.87	9.16	11.71	14.31	

Gemeente Bekkevoort

B3014 **Begijnbeek**

VHAG: 7163

Locatie atlaspunt (LB72): X-coördinaat: 193717,6018 Y-coördinaat: 179795,8503

DWARSPROFIELPLAN

Atlaspunt - 298
Datum opmeting: 2000-03-27
Schaal: 1/100

