
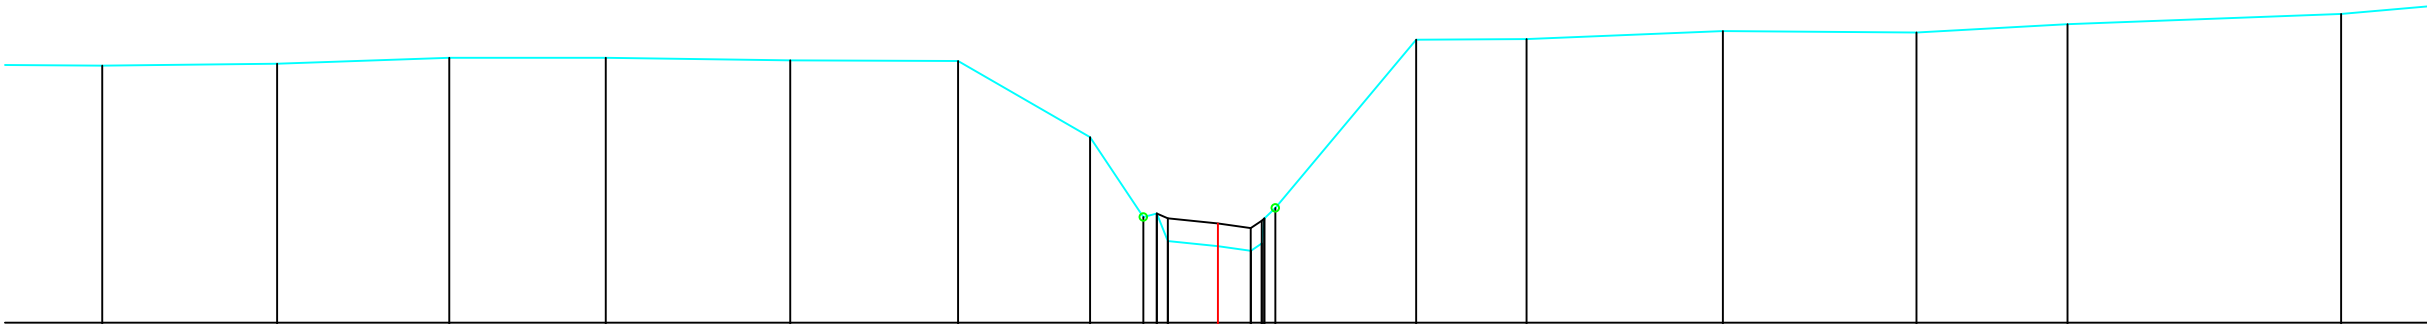


Legende

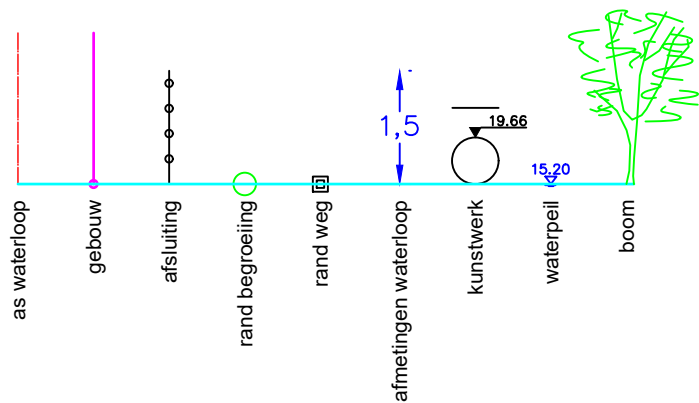

MATEN TERREIN	38.40	38.43	38.50	38.50	38.47	38.46	37.45	36.40	36.45	36.08	36.01	35.95	36.05	36.38	36.52	38.74	38.75	38.86	38.84	38.95	39.08
MATEN SLIBLIJN								36.45	36.38	36.31	36.25	36.35	36.38								
TUSSENAFST. TERREIN	2.15	2.31	2.28	2.07	2.44	2.22	1.75	0.71	0.15	0.66	0.44	0.14	0.04	1.86	1.46	2.60	2.56	2.00	3.62		
GECUM. AFST. TERREIN	-14.76	-12.45	-10.17	-8.10	-5.66	-3.44	-1.69	-0.99	-0.81	-0.66	0.00	0.44	0.58	0.61	0.76	2.62	4.08	6.68	9.24	11.24	14.86

Gemeente Bekkevoort

B3014 **Begijnebeek**

VHAG: 7163

Locatie atlaspunt (LB72): X-coördinaat: 193654,9369 Y-coördinaat: 179711,6808

DWARSPROFIELPLAN

Atlaspunt - 300
Datum opmeting: 2000-03-27
Schaal: 1/100

