
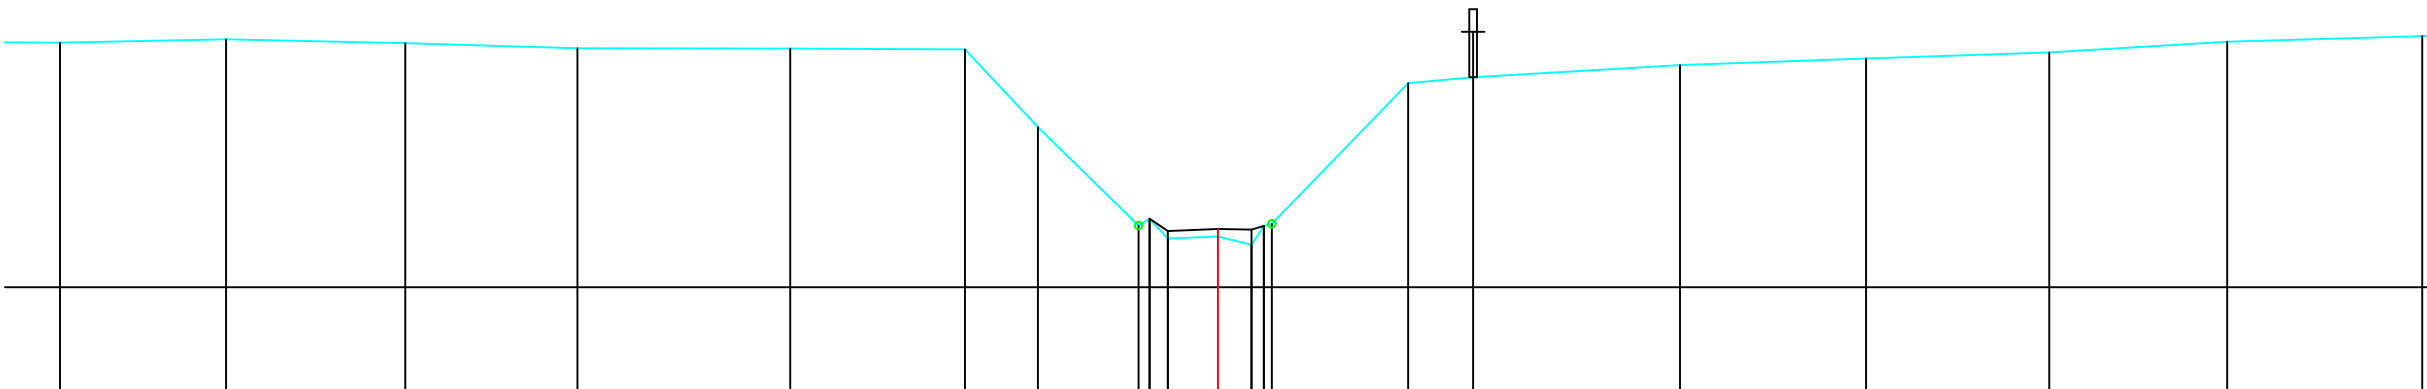


Legende

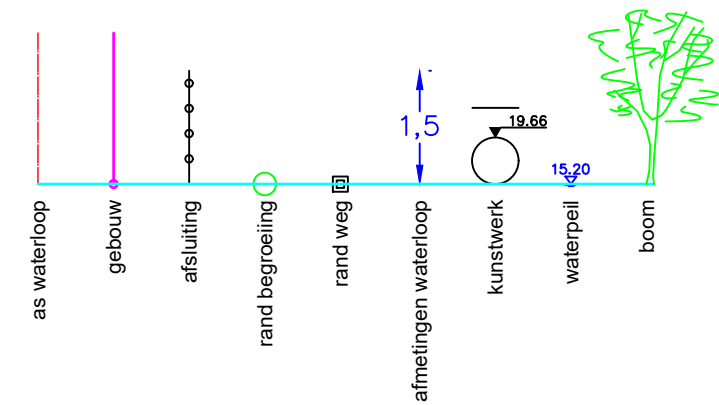

MATEN TERREIN	39.23	39.28	39.23	39.16	39.15	39.14	38.12	36.82	36.91	36.64	36.67	36.56	36.81	36.84	38.70	38.78	38.94	39.02	39.10	39.25	39.32
MATEN SLIBLIJN								36.91	36.74	36.77	36.76	36.81	36.81								
TUSSENAFST. TERREIN		2.20	2.37	2.28	2.82	2.31	0.97	1.33	0.14	0.24	0.66	0.44	0.16	0.11	1.80	0.86	2.74	2.46	2.42	2.35	2.58
GECEM. AFST. TERREIN	-15.32	-13.12	-10.75	-8.47	-5.66	-3.35	-2.38	-1.05	-0.91	-0.66	0.00	0.44	0.61	0.71	2.52	3.38	6.11	8.57	11.00	13.35	15.93

Gemeente Bekkevoort

B3014 **Begijnebeek**

VHAG: 7163

Locatie atlaspunt (LB72): X-coördinaat: 193550,959 Y-coördinaat: 179613,8785

DWARSPROFIELPLAN

Atlaspunt - 304
Datum opmeting: 2000-03-27
Schaal: 1/100

