


Legende

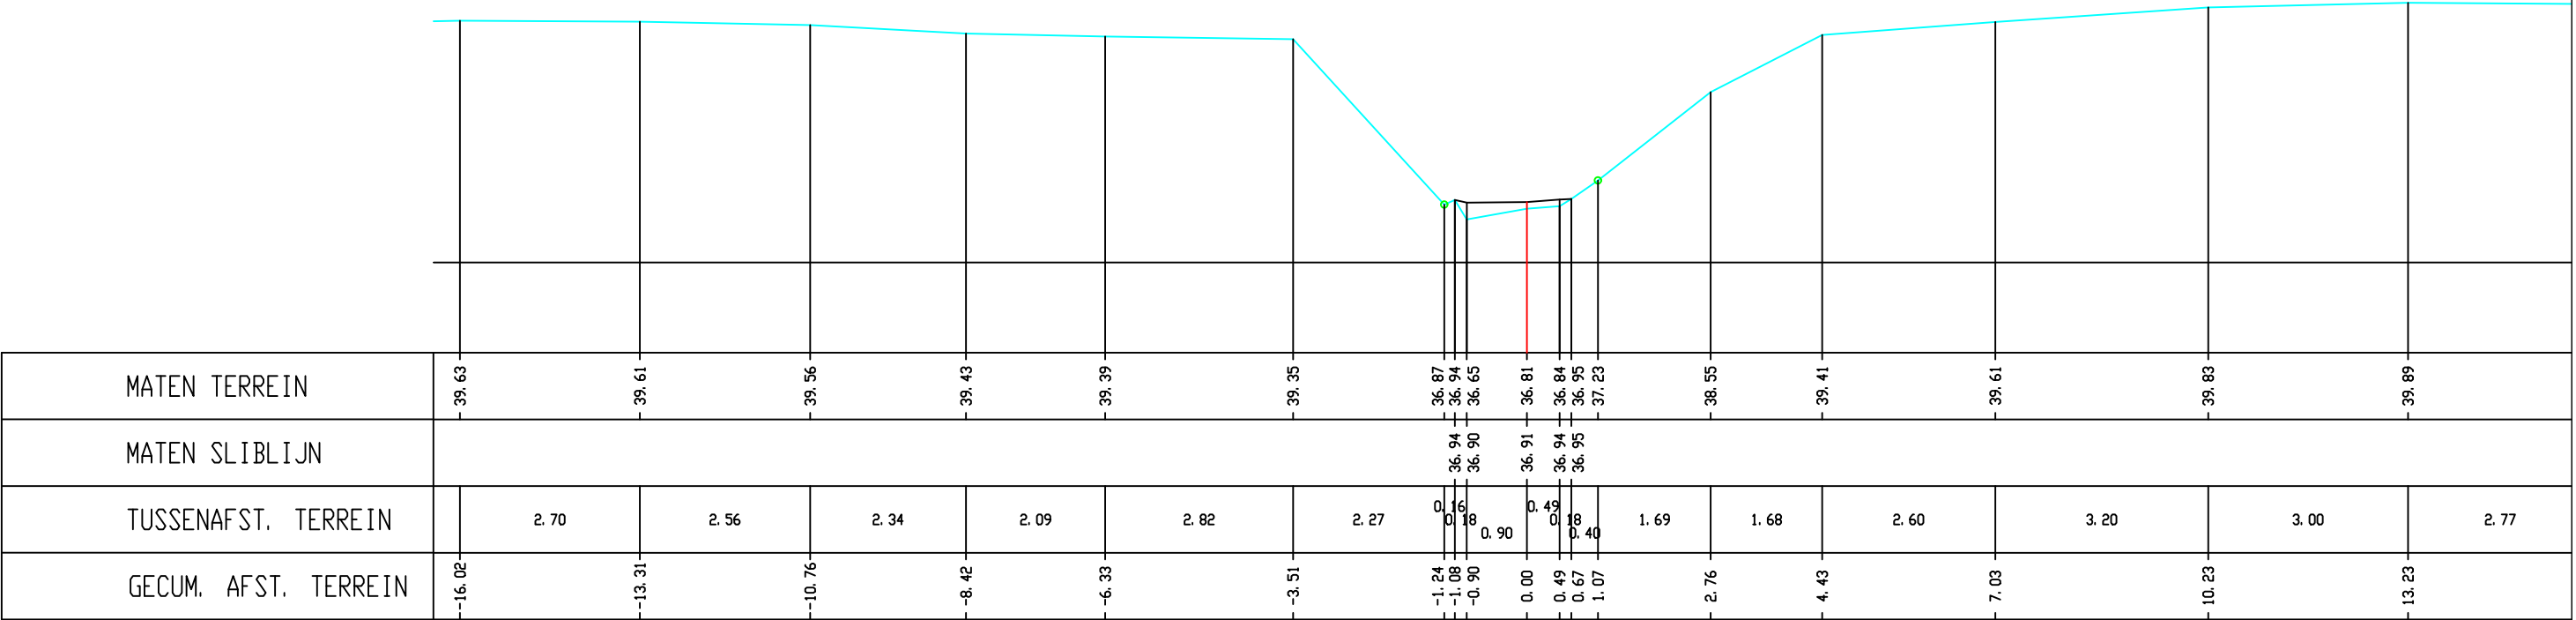

MATEN TERREIN	39.63	39.61	39.56	39.43	39.39	39.35	36.87	36.94	36.65	36.81	36.84	36.95	37.23	38.55	39.41	39.61	39.83	39.89
MATEN SLIBLIJN							36.94	36.90	36.91	36.94	36.95							
TUSSENAFST. TERREIN	2.70	2.56	2.34	2.09	2.82	2.27	0.16	0.18	0.90	0.49	0.18	0.40	1.69	1.68	2.60	3.20	3.00	2.77
GECUM. AFST. TERREIN	-16.02	-13.31	-10.76	-8.42	-6.33	-3.51	-1.24	-1.08	-0.90	0.00	0.49	0.67	1.07	2.76	4.43	7.03	10.23	13.23

Gemeente Bekkevoort

B3014 **Begijnebeek**

VHAG: 7163

Locatie atlaspunt (LB72): X-coördinaat: 193512,1538 Y-coördinaat: 179592,5598

DWARSPROFIELPLAN

Atlaspunt - 305
Datum opmeting: 2000-03-27
Schaal: 1/100

