



Legende

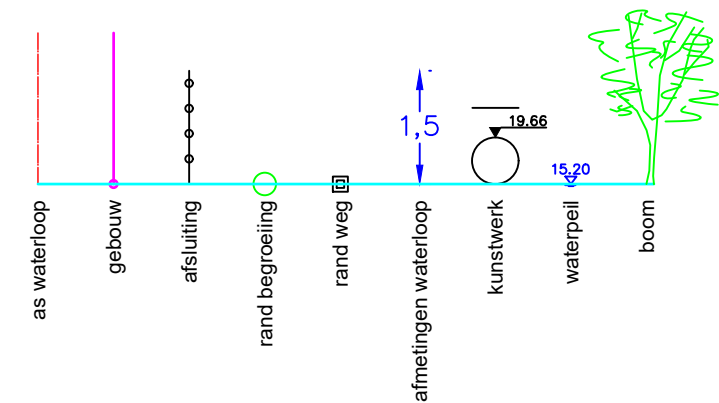

Kunstwerk 7163–381

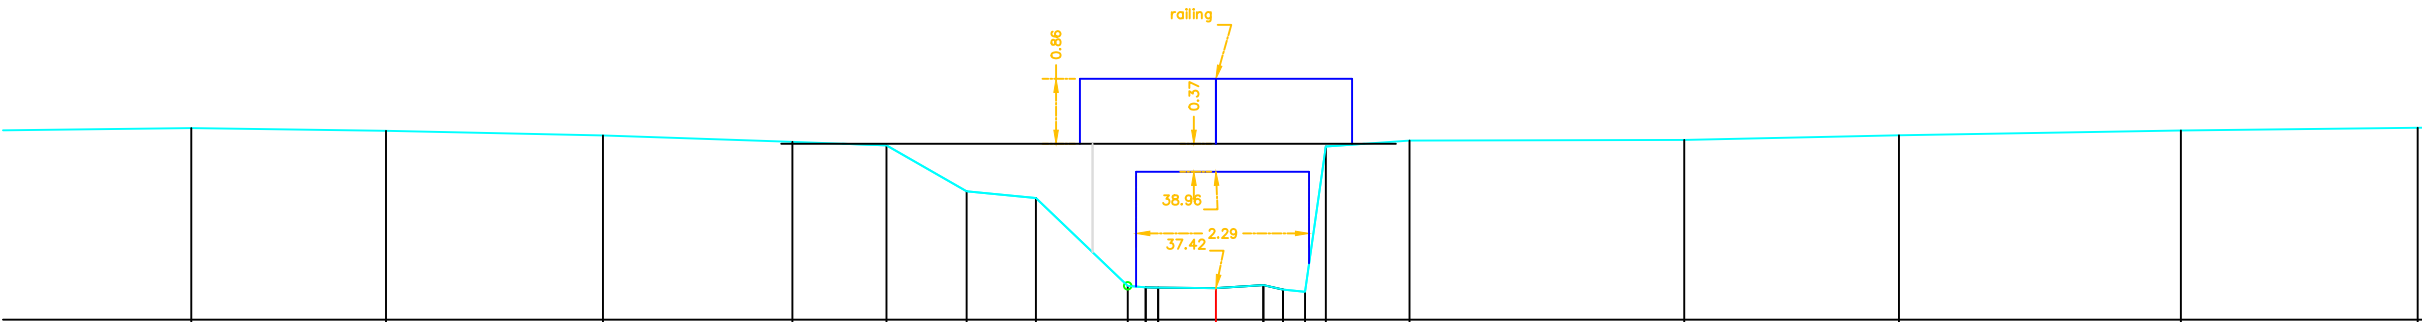

MATEN TERREIN	39.54	39.50	39.44	39.35	39.31	38.70	38.61	37.45	37.43	37.42	37.42	37.46	37.40	37.37	39.29	39.37	39.38	39.44	39.50	39.54
MATEN SLIBLIJN								37.43	37.43	37.42	37.42	37.46	37.40	37.37						
TUSSENAFST. TERREIN	2.57	2.58	2.87	2.51	1.25	1.06	0.92	1.22	0.24	0.16	0.77	0.63	0.26	0.29	1.11	3.63	2.84	3.73	3.13	
GECEM. AFST. TERREIN	-13.56	-10.98	-8.11	-5.60	-4.36	-3.30	-2.38	-1.17	-0.93	-0.77	0.00	0.63	0.89	1.18	1.45	2.56	6.19	9.04	12.76	15.90

Gemeente Bekkevoort

B3014

Begijnbeek

VHAG: 7163

Locatie atlaspunt (LB72): X-coördinaat: 193499,9409 Y-coördinaat: 179579,0629

DWARSPROFIELPLAN

Atlaspunt - 306
Datum opmeting: 2000-03-27
Schaal: 1/100

