



Legende

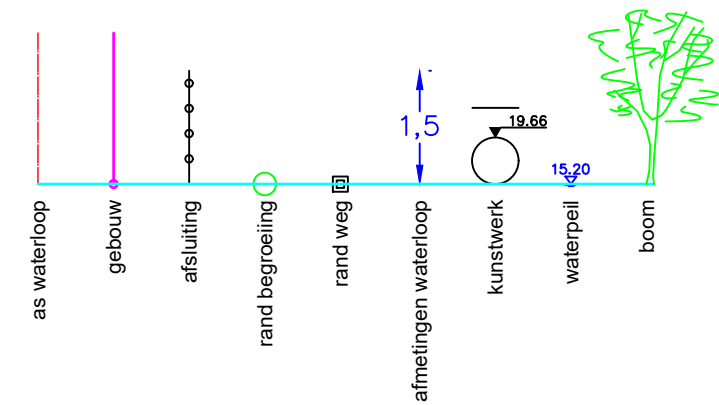

Kunstwerk 7163-381

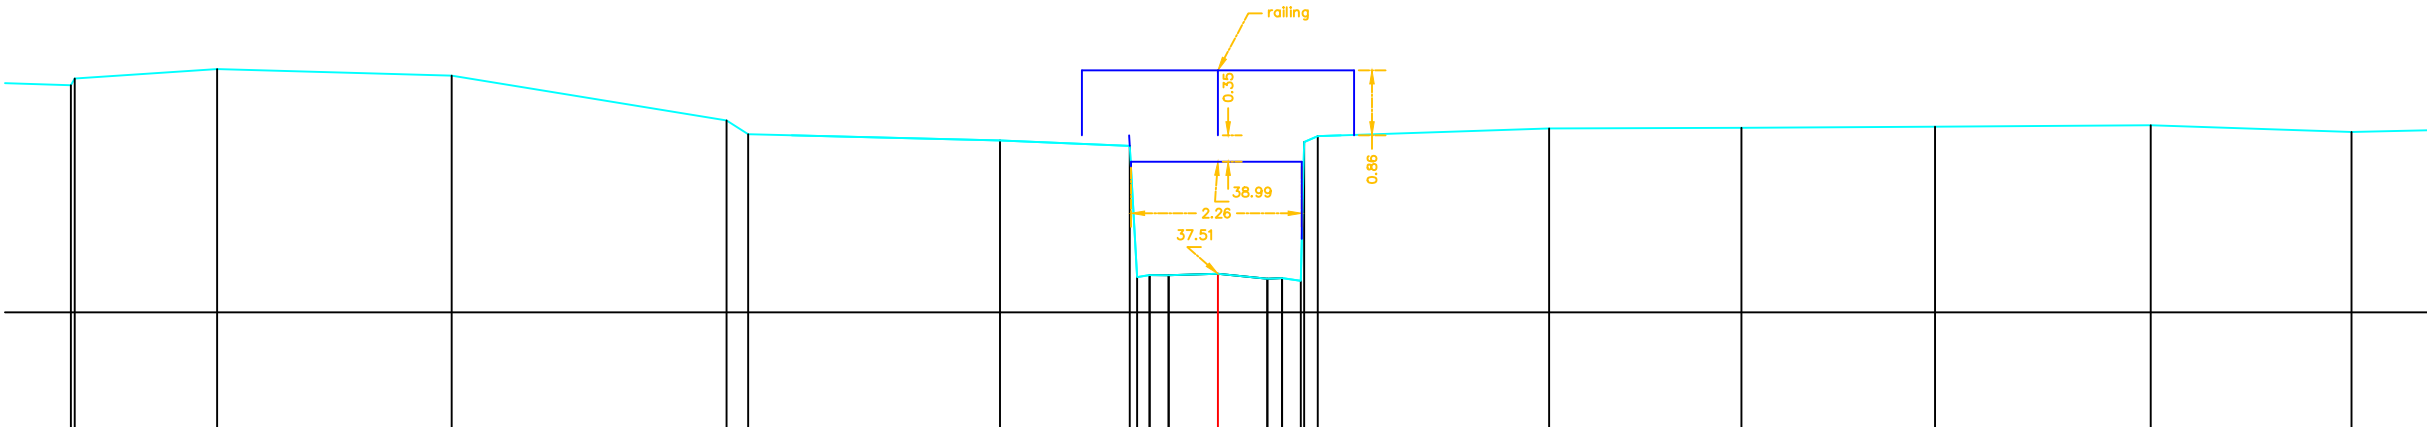

MATEN TERREIN	40.00	40.09	40.22	40.13	39.54	39.36	39.27	39.20	37.47	37.49	37.49	37.51	37.45	37.42	39.25	39.33	39.43	39.44	39.46	39.47	39.39
MATEN SLIBLIJN																					
TUSSENAFST. TERREIN	0.05	1.89	3.10	3.64	0.23	3.33	1.72	0.00	0.07	0.26	0.65	0.65	0.00	0.00	0.18	3.06	2.54	2.56	2.85	2.66	
GECEM. AFST. TERREIN	-15.18	-15.12	-13.24	-10.14	-6.50	-6.22	-2.88	-1.17	-0.91	-0.65	0.00	0.65	0.85	1.10	1.14	1.32	4.38	6.92	9.49	12.34	15.00

Gemeente Bekkevoort

B3014 **Begijnbeek**

VHAG: 7163

Locatie atlaspunt (LB72): X-coördinaat: 193496,2042 Y-coördinaat: 179575,3416

DWARSPROFIELPLAN

Atlaspunt - 308
Datum opmeting: 2000-03-27
Schaal: 1/100

