


Legende

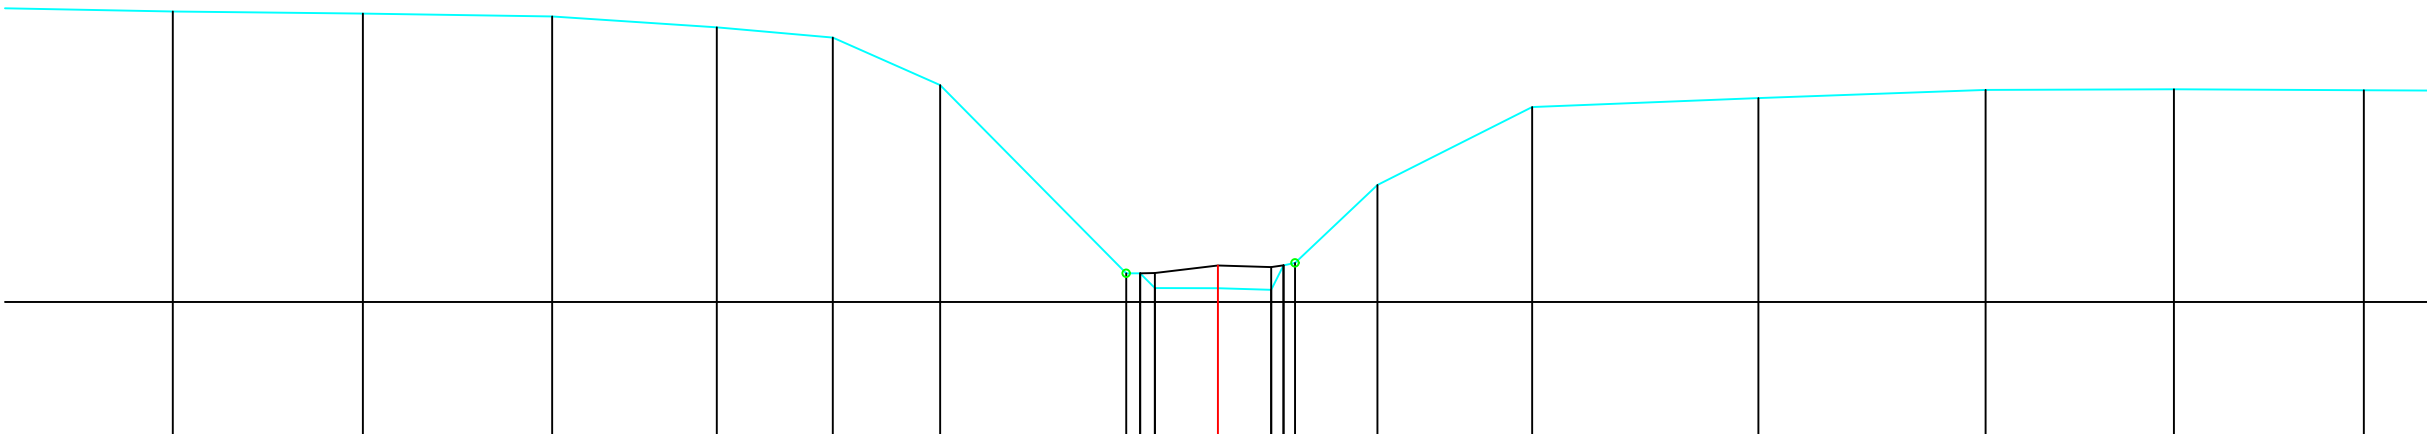

MATEN TERREIN	40.84	40.81	40.78	40.63	40.50	39.87	37.38	37.38	37.18	37.18	37.16	37.48	37.52	38.55	39.58	39.70	39.80	39.81	39.80
MATEN SLIBLIJN							37.38	37.38	37.18	37.18	37.46	37.48	37.48						
TUSSENAFST. TERREIN	2.64	2.51	2.51	2.18	1.53	1.42	2.46	0.18	0.19	0.84	0.71	0.16	1.09	2.05	2.99	3.01	2.49	2.51	
GECEM. AFST. TERREIN	-13.83	-11.31	-8.81	-6.63	-5.10	-3.68	-1.21	-1.03	-0.84	0.00	0.71	0.87	1.02	2.11	4.16	7.15	10.15	12.65	15.16

Gemeente Bekkevoort

B3014 **Begijnebeek**

VHAG: 7163

Locatie atlaspunt (LB72): X-coördinaat: 193456,9001 Y-coördinaat: 179537,8472

DWARSPROFIELPLAN

Atlaspunt - 309
Datum opmeting: 2000-03-27
Schaal: 1/100

