


Legende

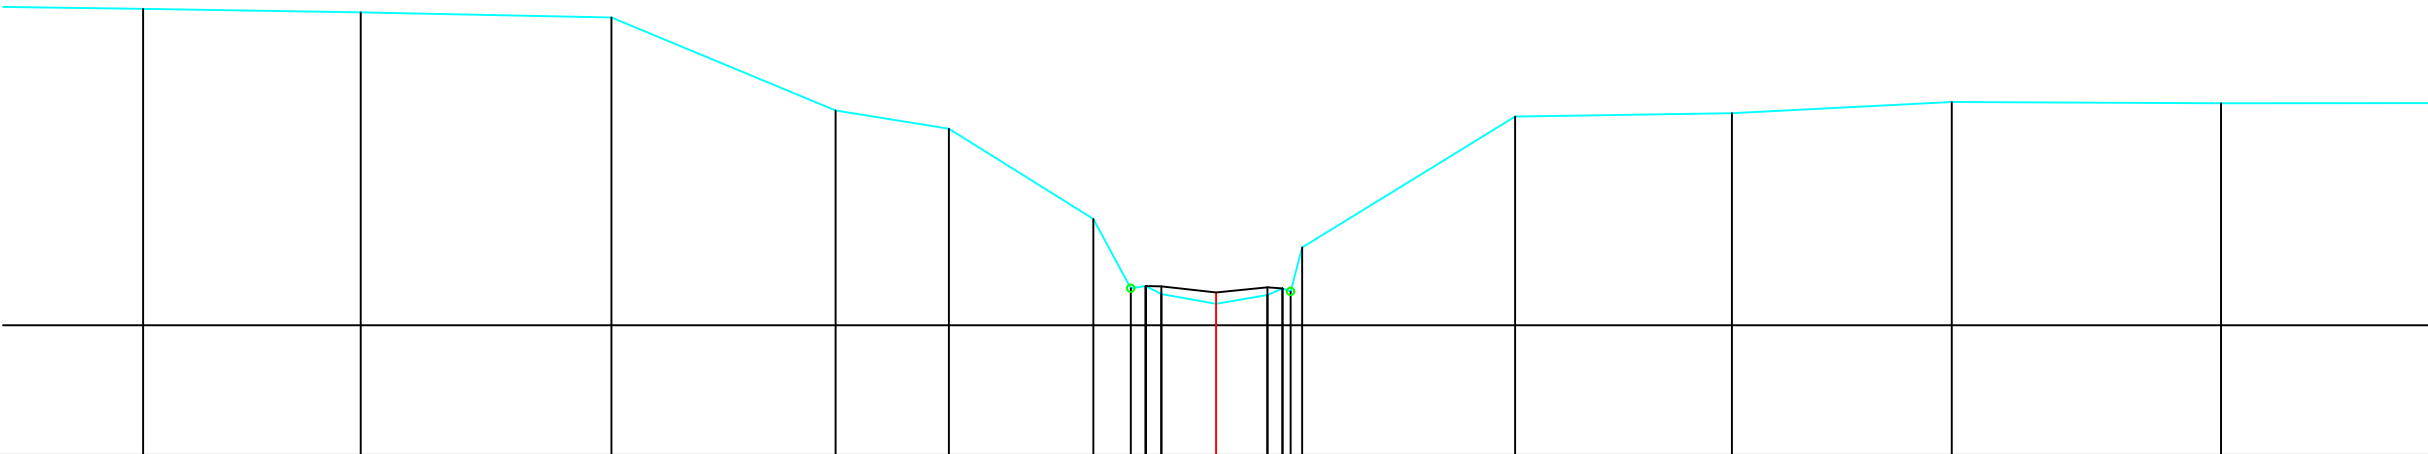

MATEN TERREIN	41.18	41.14	41.07	39.84	39.60	38.41	37.49	37.52	37.41	37.29	37.40	37.49	37.45	38.03	39.76	39.81	39.95	39.94
MATEN SLIBLIJN							37.52	37.51	37.41	37.44	37.50	37.49	37.45	38.03				
TUSSENAFST. TERREIN	3.03	2.88	3.32	2.97	1.50	1.91	0.50	0.21	0.72	0.68	0.11	0.30	0.15	2.82	2.87	2.91	3.56	3.70
GECEM. AFST. TERREIN	-14.19	-11.32	-8.00	-5.03	-3.53	-1.62	-1.13	-0.93	-0.72	0.00	0.68	0.88	0.99	1.14	3.96	6.82	9.73	13.30

Gemeente Bekkevoort

B3014 **Begijnebeek**

VHAG: 7163

Locatie atlaspunt (LB72): X-coördinaat: 193441,4584 Y-coördinaat: 179489,0536

DWARSPROFIELPLAN

Atlaspunt - 310
Datum opmeting: 2000-03-27
Schaal: 1/100

