
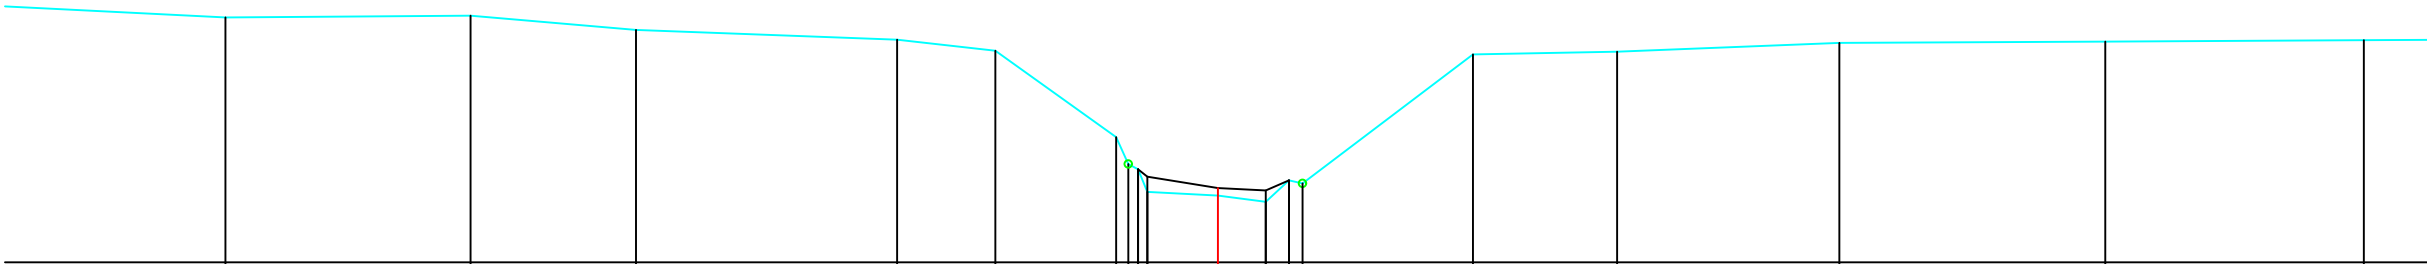


Legende

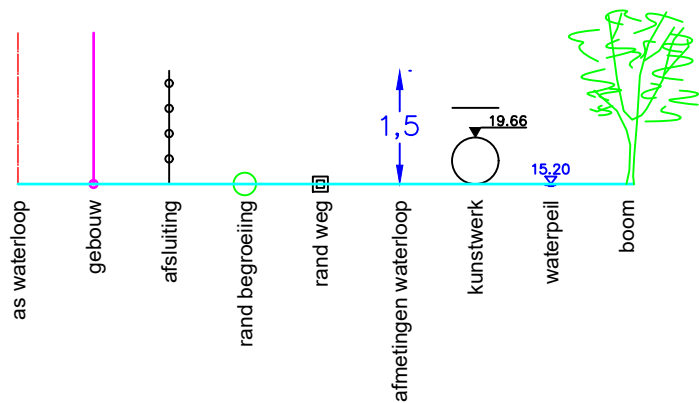

MATEN TERREIN	40.24	40.26	40.07	39.94	39.80	38.66	38.30	38.23	37.93	37.88	37.80	38.08	38.04	39.75	39.79	39.90	39.92	39.94
MATEN SLIBLIJN						38.23	38.13	37.98	37.95	37.80	38.08							
TUSSENAFST. TERREIN	3.27	3.24	2.19	3.46	1.30	1.60	0.16	0.12	0.93	0.63	0.31	0.18		2.25	1.91	2.94	3.52	3.42
GECEM. AFST. TERREIN	-13.13	-9.89	-7.70	-4.24	-2.94	-1.35	-1.19	-1.06	-0.93	0.00	0.63	0.94	1.12	3.37	5.28	8.22	11.74	15.16

Gemeente Bekkevoort_Kortenaken

B3014 **Begijnebeek**

VHAG: 7163

Locatie atlaspunt (LB72): X-coördinaat: 193420,9237 Y-coördinaat: 179440,2407

DWARSPROFIELPLAN

Atlaspunt - 311
Datum opmeting: 2000-03-27
Schaal: 1/100

