


Legende

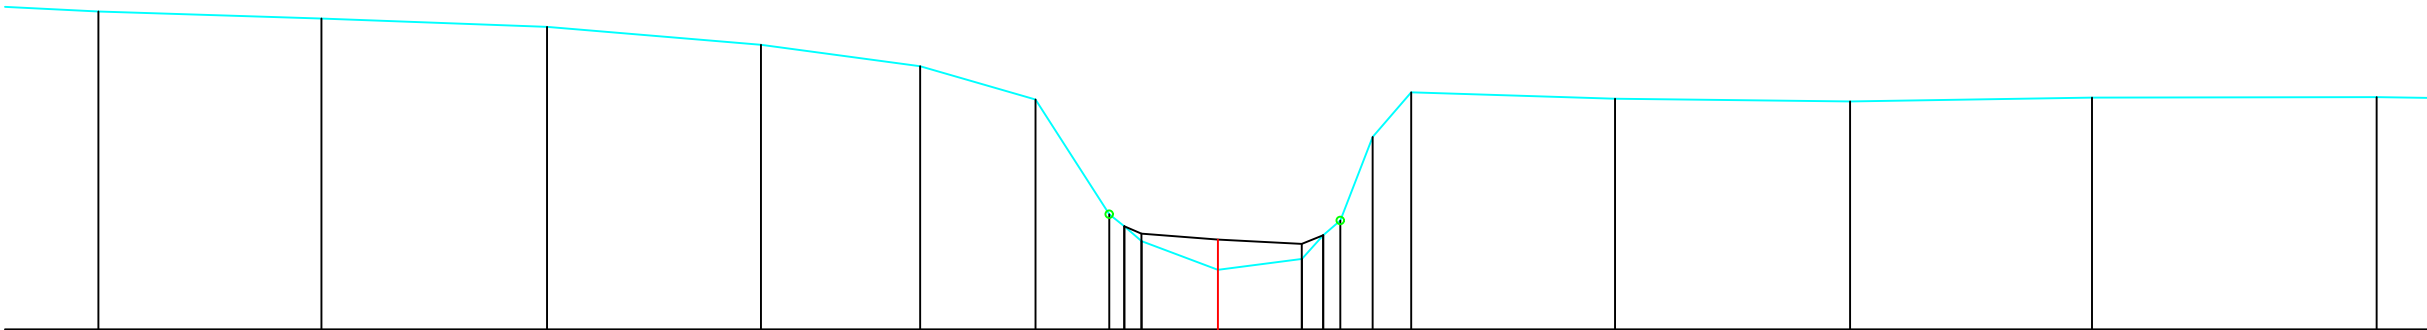

MATEN TERREIN	41.20	41.11	41.00	40.76	40.48	40.04	38.52	38.36	38.17	37.79	37.93	38.24	38.44	39.54	40.13	40.05	40.01	40.06	40.07
MATEN SLIBLIJN							38.36	38.27	38.17	38.19	38.13	38.24	38.44	39.54	40.13	40.05	40.01	40.06	40.07
TUSSENAFST. TERREIN	2.95	2.98	2.83	2.11	1.53	0.98	0.20	0.23	1.01	1.11	0.28	0.23	0.43	0.51	2.70	3.11	3.20	3.77	
GECEM. AFST. TERREIN	-14.81	-11.86	-8.88	-6.05	-3.94	-2.41	-1.44	-1.24	-1.01	0.00	1.11	1.38	1.62	2.05	2.56	5.25	8.36	11.56	15.33

Gemeente Bekkevoort_Kortenaken

B3014 **Begijnebeek**

VHAG: 7163

Locatie atlaspunt (LB72): X-coördinaat: 193406,5452 Y-coördinaat: 179404,5124

DWARSPROFIELPLAN

Atlaspunt - 312
Datum opmeting: 2000-03-27
Schaal: 1/100

