


Legende

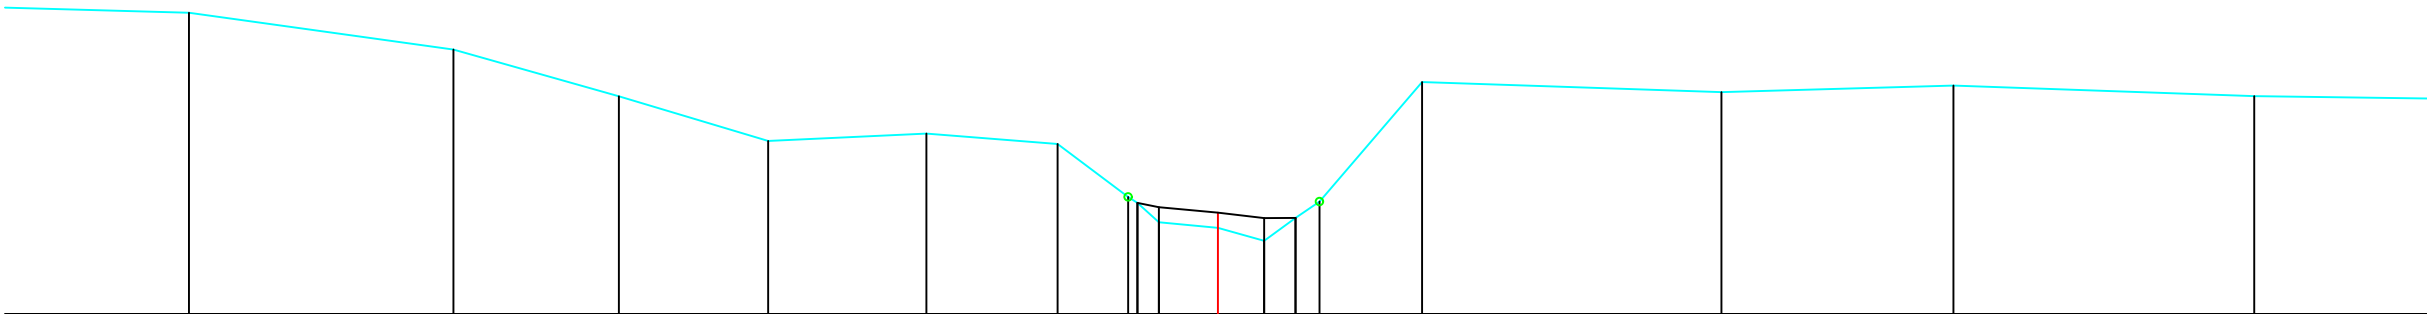

MATEN TERREIN	40.98	40.50	39.88	39.29	39.39	39.25	38.55	38.47	38.21	38.14	37.97	38.27	38.49	40.07	39.93	40.02	39.88	
MATEN SLIBLIJN							38.47	38.41	38.34	38.27	38.27							
TUSSENAFST. TERREIN	2.79	3.50	2.19	1.97	2.09	1.74	0.93	0.12	0.29	0.78	0.61	0.48	0.32	1.36	3.96	3.07	3.98	4.5
GECUM. AFST. TERREIN	-13.61	-10.11	-7.93	-5.95	-3.86	-2.12	-1.19	-1.07	-0.78	0.00	0.61	1.02	1.34	2.70	6.66	9.73	13.71	

Gemeente Bekkevoort_Kortenaken

B3014 **Begijnebeek**

VHAG: 7163

Locatie atlaspunt (LB72): X-coördinaat: 193395,8897 Y-coördinaat: 179352,9773

DWARSPROFIELPLAN

Atlaspunt - 313
Datum opmeting: 2000-03-27
Schaal: 1/100

