


Legende

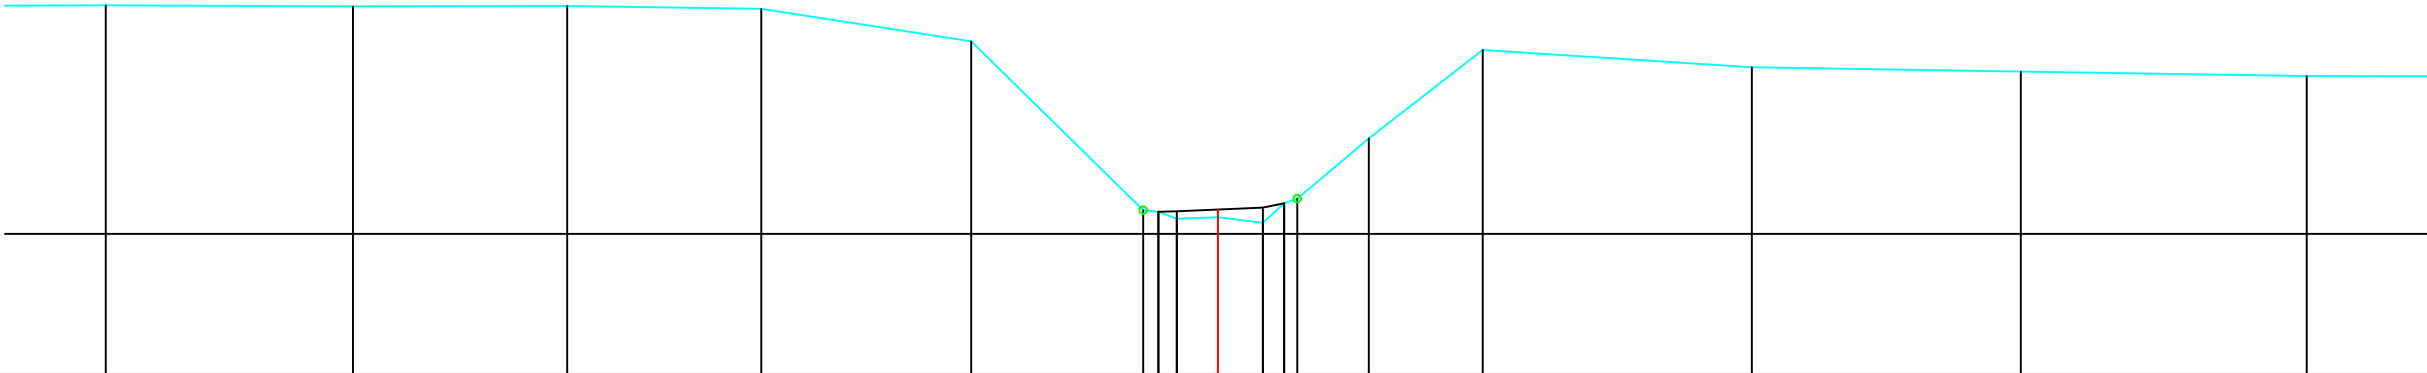

MATEN TERREIN	41.02	41.01	41.01	40.98	40.55	38.32	38.29	38.20	38.22	38.15	38.41	38.47	39.26	40.43	40.21	40.15	40.09
MATEN SLIBLIJN						38.29	38.30	38.32	38.35	38.41							
TUSSENAFST. TERREIN	3.27	2.83	2.57	2.78	2.28	0.20	0.24	0.55	0.59	0.25	0.17	0.95	1.51	3.56	3.56	3.78	3.78
GECEM. AFST. TERREIN	-14.71	-11.44	-8.61	-6.04	-3.26	99.79	0.55	0.00	0.59	0.88	1.05	2.00	3.50	7.06	10.62	14.40	14.40

Gemeente Bekkevoort_Kortenaken

B3014 **Begijnebeek**

VHAG: 7163

Locatie atlaspunt (LB72): X-coördinaat: 193370,4808 Y-coördinaat: 179254,6778

DWARSPROFIELPLAN

Atlaspunt - 315
Datum opmeting: 2000-03-27
Schaal: 1/100

