


Legende

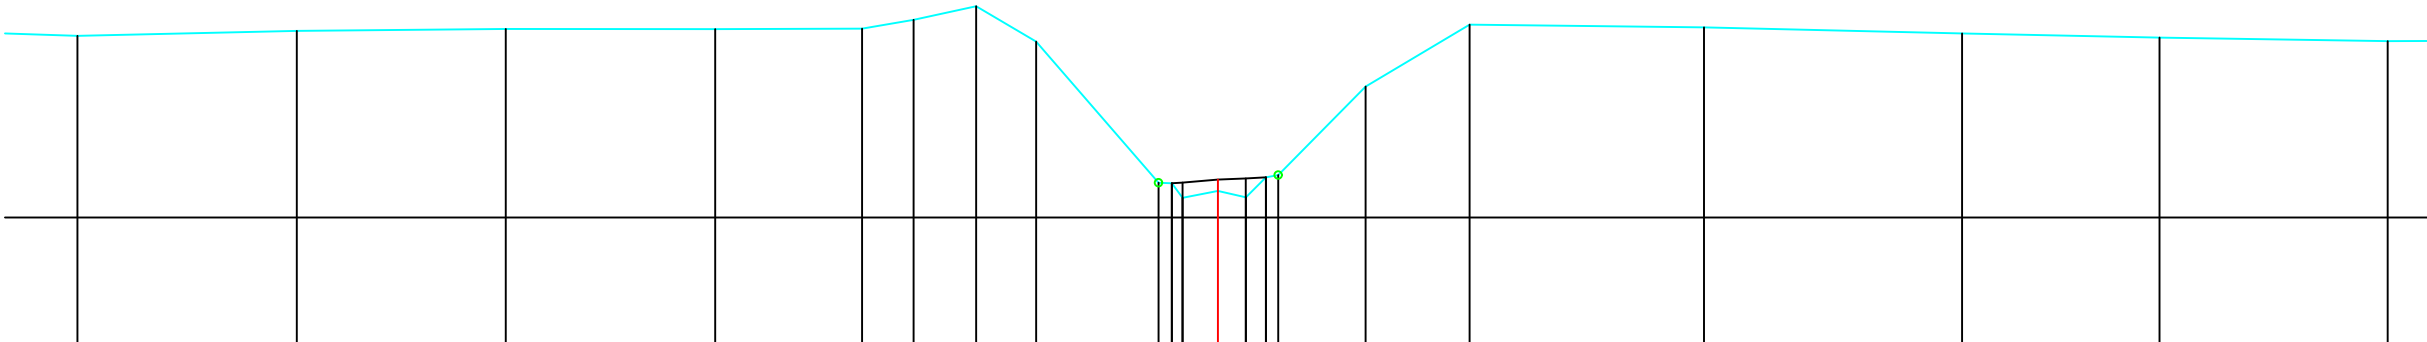

MATEN TERREIN	40.40	40.47	40.49	40.49	40.50	40.61	40.79	40.33	38.46	38.45	38.26	38.35	38.27	38.53	38.56	39.73	40.55	40.52	40.43	40.38	40.33
MATEN SLIBLIJN									38.45	38.46	38.50	38.52	38.53	38.56							
TUSSENAFST. TERREIN		2.90	2.76	2.77	1.94	0.68	0.83	0.79	1.62	0.17	0.14	0.37	0.27	0.16	1.15	1.38	3.10	3.42	2.61	3.02	
GECEM. AFST. TERREIN	-15.09	-12.19	-9.42	-6.65	-4.71	-4.03	-3.20	-2.41	-0.79	-0.61	-0.47	0.00	0.37	0.64	0.80	1.95	3.33	6.43	9.84	12.46	15.47

Gemeente Bekkevoort

B3014

Begijnbeek

VHAG: 7163

Locatie atlaspunt (LB72): X-coördinaat: 193371,3913 Y-coördinaat: 179150,1729

DWARSPROFIELPLAN

Atlaspunt - 318
Datum opmeting: 2000-03-27
Schaal: 1/100

