
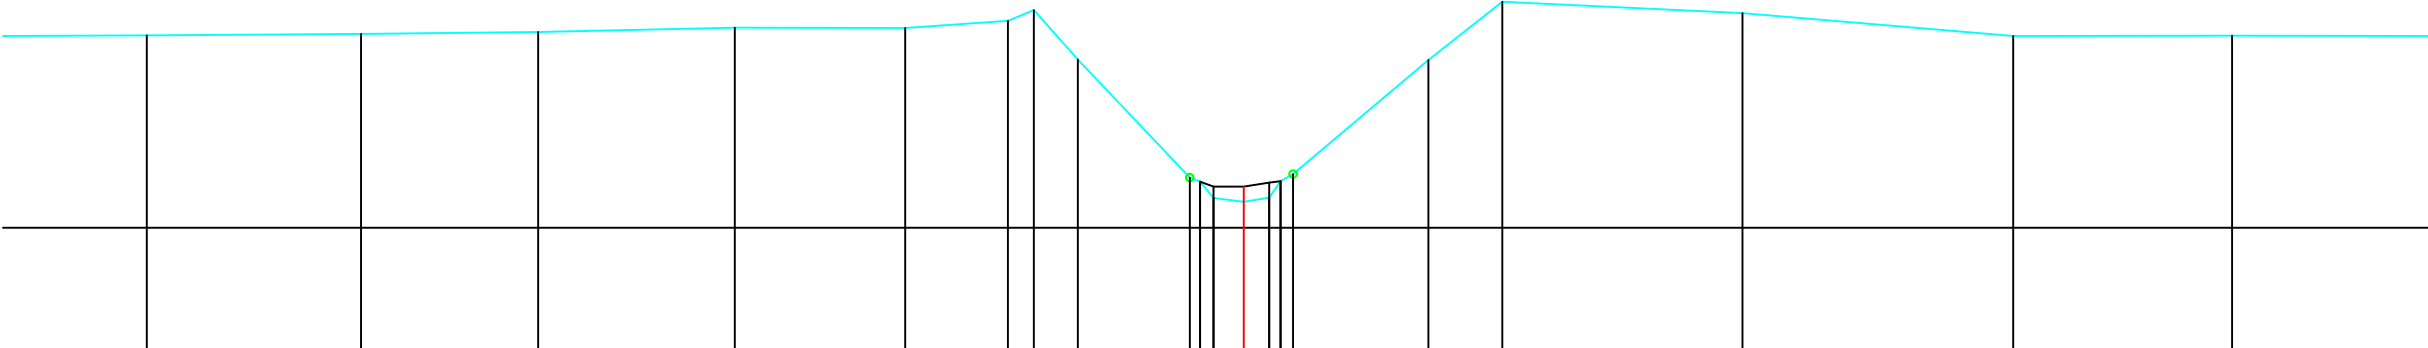


Legende

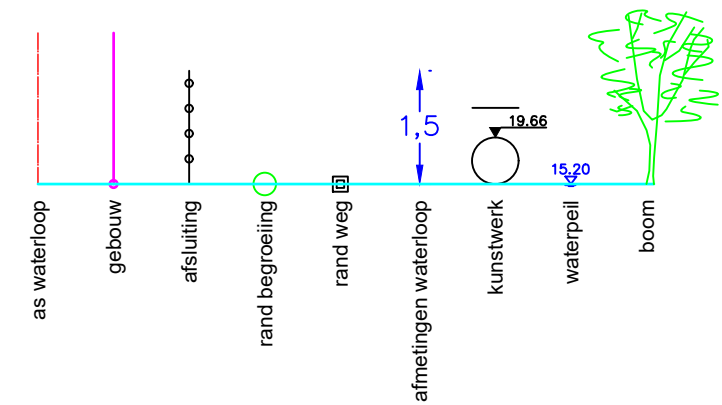

MATEN TERREIN	-40.54	-40.56	-40.59	-40.65	-40.64	-40.74	-40.88	-40.22	38.66	38.61	38.39	38.34	38.40	38.62	38.71	-40.22	-40.99	-40.84	-40.54	-40.54	
MATEN SLIBLIJN									38.61	38.54	38.54	38.60	38.62								
TUSSENAFST. TERREIN	2.75	2.83	2.34	2.60	2.25	1.36	0.34	0.58	1.48	0.14	0.18	0.40	0.34	0.15	0.16	1.79	0.98	3.18	3.58	2.89	3.16
GECUM. AFST. TERREIN	-14.51	-11.68	-9.33	-6.73	-4.48	-3.12	-2.78	-2.19	-0.71	-0.58	-0.40	0.00	0.34	0.49	0.65	2.44	3.42	6.60	10.18	13.07	

Gemeente Bekkevoort_Kortenaken

B3014 **Begijnebeek**

VHAG: 7163

Locatie atlaspunt (LB72): X-coördinaat: 193331,0337 Y-coördinaat: 179119,0391

DWARSPROFIELPLAN

Atlaspunt - 319
Datum opmeting: 2000-03-27
Schaal: 1/100

