


Legende

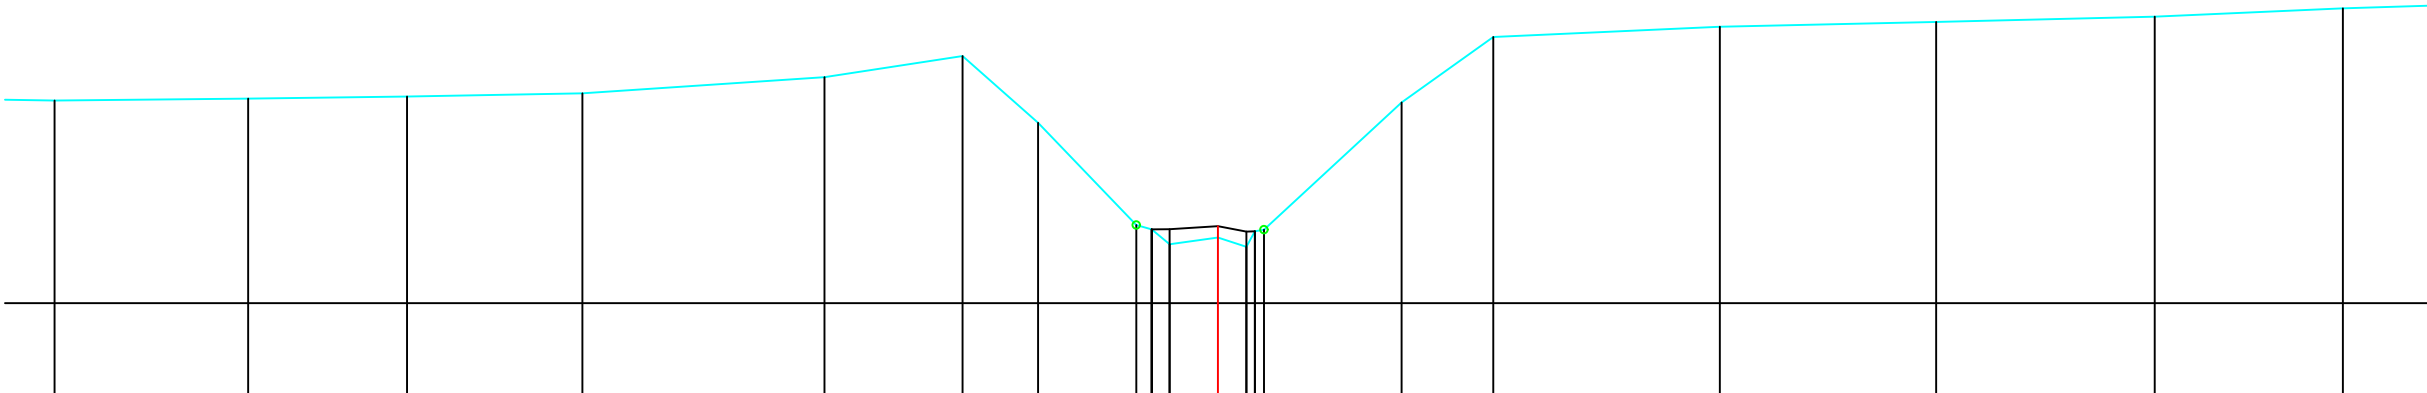

MATEN TERREIN	40.68	40.71	40.73	40.78	40.99	41.27	40.39	39.03	38.98	38.78	38.87	38.75	38.95	38.97	40.66	41.52	41.66	41.72	41.79	41.90
MATEN SLIBLIJN								38.98	38.98	38.98	39.02	38.75	38.95	38.95						
TUSSENAFST. TERREIN		2.56	2.10	2.32	3.20	1.83	1.00	1.30	0.20	0.24	0.64	0.38	0.49	0.61	1.82	1.21	3.00	2.86	2.89	2.49
GECEM. AFST. TERREIN	-15.39	-12.83	-10.73	-8.41	-5.21	-3.38	-2.38	-1.98	-1.98	-0.64	0.00	0.38	0.49	0.61	2.43	3.64	6.64	9.50	12.39	14.88

Gemeente Kortenaken

B3014 **Begijnebeek**

VHAG: 7163

Locatie atlaspunt (LB72): X-coördinaat: 193264,9215 Y-coördinaat: 179047,1218

DWARSPROFIELPLAN

Atlaspunt - 321
Datum opmeting: 2000-03-27
Schaal: 1/100

