


Legende

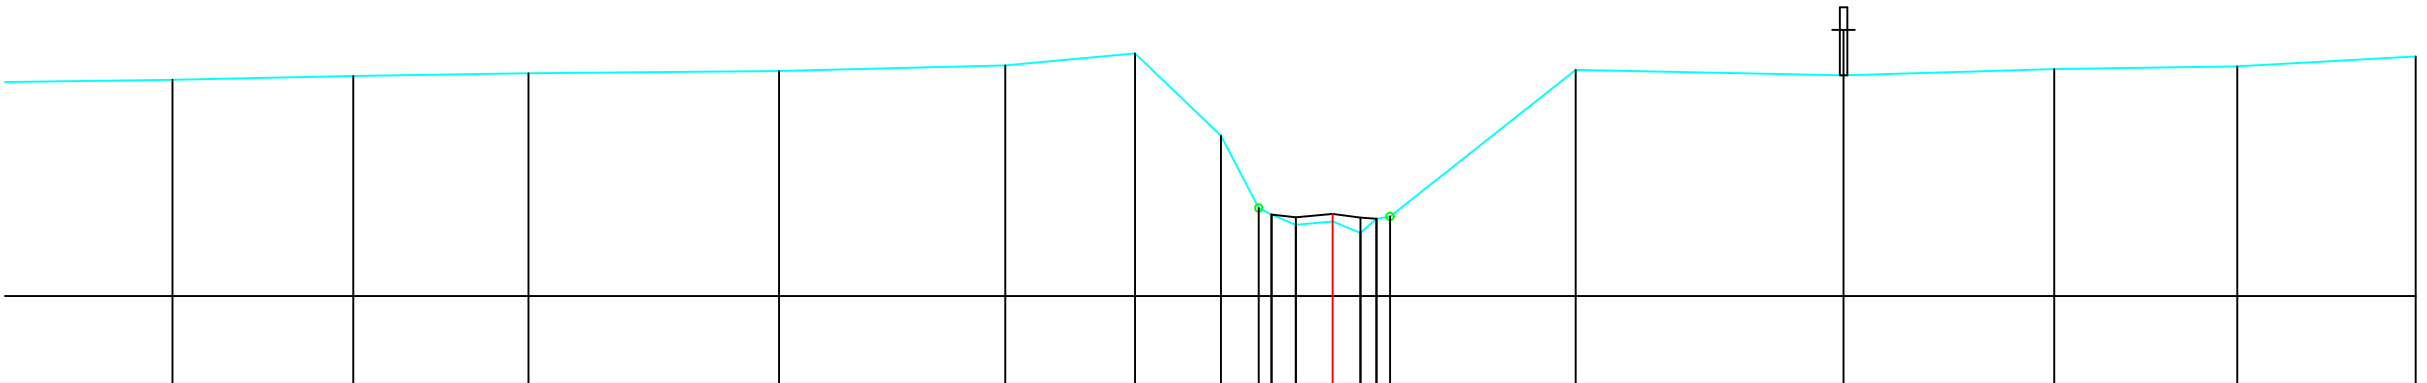

MATEN TERREIN	40.86	40.91	40.95	40.97	41.05	41.21	40.12	39.16	39.08	38.94	38.99	38.84	38.84	38.84	40.99	40.92	41.00	41.04	41.17
MATEN SLIBLIJN								39.08	39.04	39.03	39.02								
TUSSENAFST. TERREIN	2.32	2.39	2.32	3.32	2.99	1.72	1.14	0.50	0.17	0.49	0.31	0.18			2.46	3.54	2.79	2.42	2.36
GECEM. AFST. TERREIN	-15.35	-12.96	-10.64	-7.32	-4.33	-2.62	-1.48	-0.98	-0.81	-0.49	0.00	0.37	0.76		3.22	6.76	9.55	11.97	14.33

Gemeente Bekkevoort_Kortenaken

B3014 **Begijnebeek**

VHAG: 7163

Locatie atlaspunt (LB72): X-coördinaat: 193229,245 Y-coördinaat: 179025,5285

DWARSPROFIELPLAN

Atlaspunt - 322
Datum opmeting: 2000-03-27
Schaal: 1/100

