


Legende



Kunstwerk 7163–391

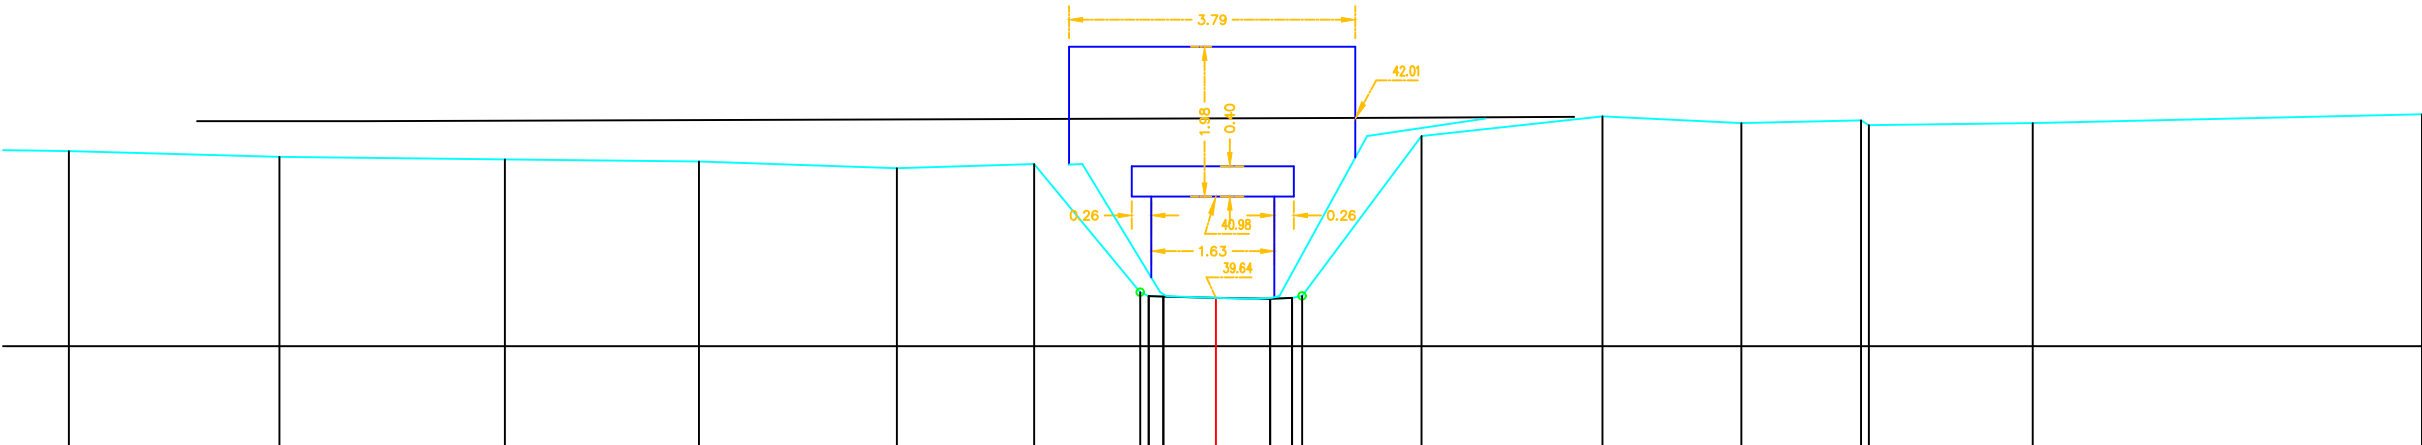

MATEN TERREIN	41.58	41.51	41.47	41.44	41.36	41.41	39.71	39.66	39.66	39.64	39.63	39.64	39.67	41.78	42.04	41.95	41.99	41.92	41.95	42.07
MATEN SLIBLIJN							39.66	39.66	39.66	39.64	39.63	39.64	39.67							
TUSSENAFST. TERREIN		2.78	2.98	2.57	2.62	1.82	1.40	0.11	0.19	0.72	0.29	0.13	1.58	2.39	1.84	1.58	0.10	2.17		5.15
GECEM. AFST. TERREIN	-15.17	-12.39	-9.41	-6.84	-4.22	-2.41	-1.00	-0.70	-0.70	0.00	0.72	1.01	1.14	2.72	5.11	6.95	8.53	8.64	10.80	15.95

Gemeente Bekkevoort_Kortenaken

B3014 **Begijnbeek**

VHAG: 7163

Locatie atlaspunt (LB72): X-coördinaat: 193142,5372 Y-coördinaat: 178991,8386

DWARSPROFIELPLAN

Atlaspunt - 326
Datum opmeting: 2000-03-27
Schaal: 1/100

