
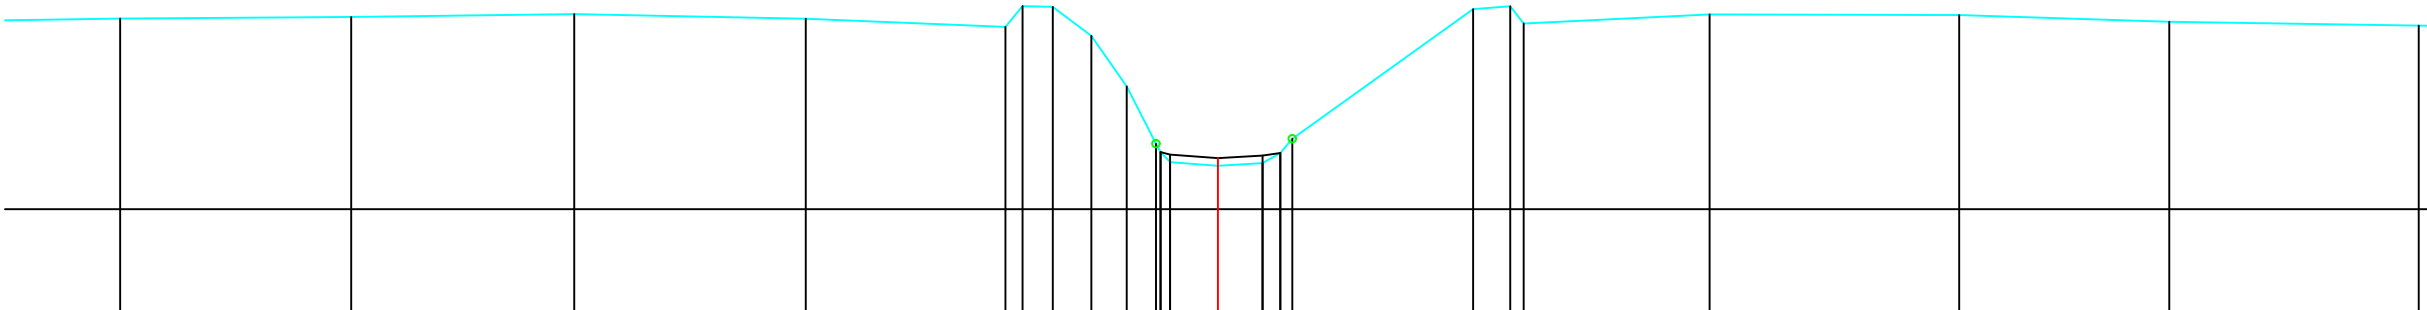


Legende

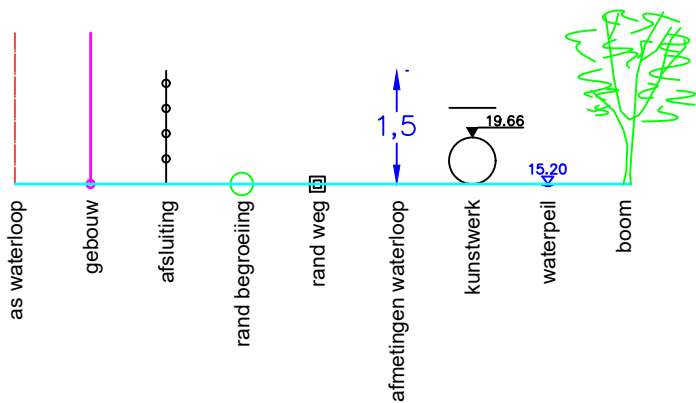

MATEN TERREIN	- 41.52	- 41.54	- 41.58	- 41.52	- 41.41	- 41.69	- 41.68	- 41.29	- 40.63	- 39.87	- 39.76	- 39.62	- 39.58	- 39.61	- 39.74	- 39.93	- 41.65	- 41.69	- 41.46	- 41.58	- 41.57	- 41.48	- 41.43
MATEN SLIBLIJN										39.76	39.72	39.68	39.68	39.71	39.74								
TUSSENAFST. TERREIN	1.74	3.06	2.95	3.06	2.64	0.23	0.40	0.51	0.47	0.39	0.63	0.59	0.24	0.16	2.39	0.49	0.18	2.46	3.30	2.78	3.30		
GECUM. AFST. TERREIN	-14.52	-11.47	-8.52	-5.45	-2.81	-2.59	-2.19	-1.68	-1.21	-0.82	-0.76	-0.63	0.00	0.59	0.83	0.98	3.38	3.87	4.05	6.50	9.81	12.59	15.89

Gemeente Bekkevoort_Kortenaken

B3014

Begijnebeek

VHAG: 7163

Locatie atlaspunt (LB72): X-coördinaat: 193045,4213 Y-coördinaat: 178873,7932

DWARSPROFIELPLAN

Atlaspunt - 329
Datum opmeting: 2000-03-27
Schaal: 1/100

