


Legende

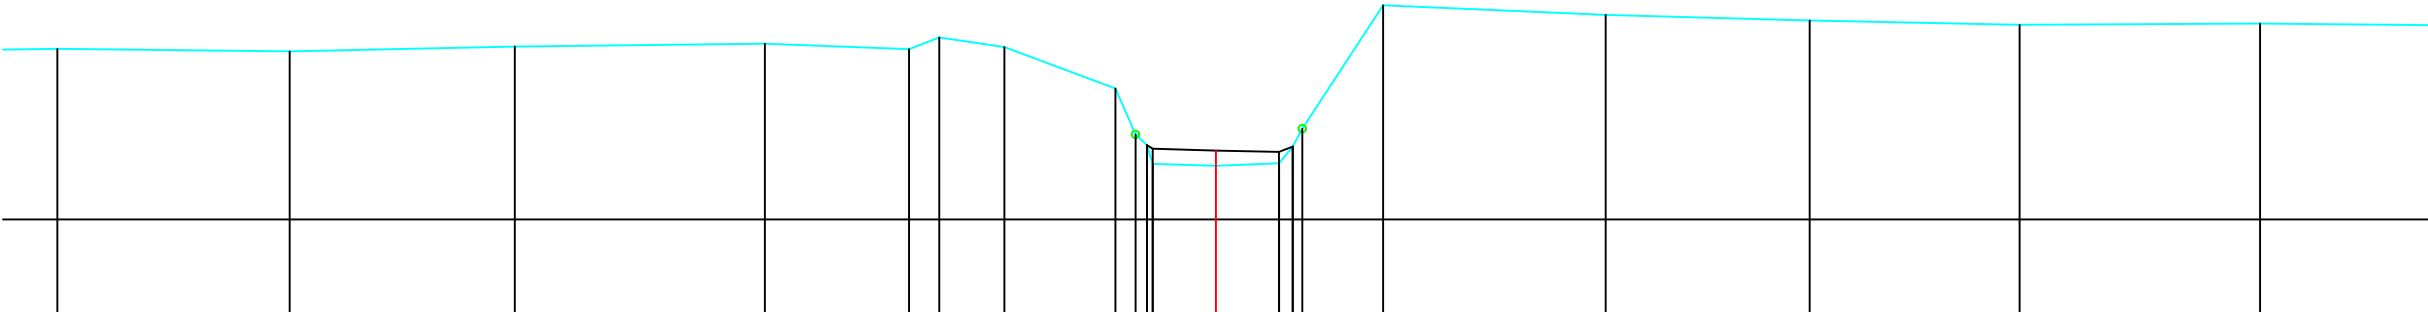

MATEN TERREIN	- 41.26	- 41.22	- 41.29	- 41.32	- 41.25	- 41.41	- 41.28	- 40.73	- 40.12	- 39.98	- 39.73	- 39.71	- 39.74	- 39.96	- 40.20	- 41.83	- 41.70	- 41.63	- 41.57	- 41.59
MATEN SLIBLIJN								32.88	32.88	32.93	32.93	39.91	39.82	39.86						
TUSSENAFST. TERREIN	3.07	2.98	3.31	1.91	0.40	0.86	1.47	0.27	0.15	0.84	0.84	0.16	1.07	2.95	2.70	2.78	3.18	2.79		
GECUM. AFST. TERREIN	-15.33	-12.25	-9.28	-5.97	-4.06	-3.66	-2.80	-1.33	-1.06	-0.91	-0.84	0.00	0.84	1.02	1.14	2.21	5.16	7.85	10.63	13.81

Gemeente Bekkevoort

B3014 **Begijnebeek**

VHAG: 7163

Locatie atlaspunt (LB72): X-coördinaat: 193021,0502 Y-coördinaat: 178832,454

DWARSPROFIELPLAN

Atlaspunt - 330
Datum opmeting: 2000-03-27
Schaal: 1/100

