


Legende

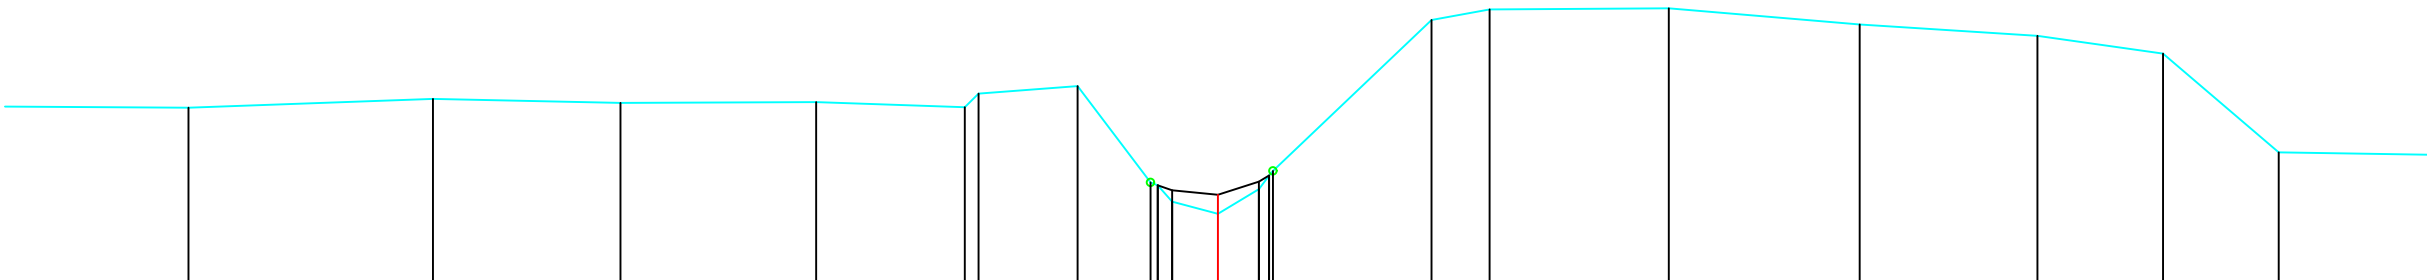

MATEN TERREIN	41.30	41.42	41.36	41.38	41.21	41.49	41.59	40.31	40.27	40.06	39.90	40.22	40.40	40.46	42.46	42.60	42.62	42.40	42.25	42.02	40.71
MATEN SLIBLIJN								40.27	40.21	40.15	40.15	40.32	40.40	40.46							
TUSSENAFST. TERREIN	2.76	3.23	2.48	2.59	1.97	0.18	1.31	0.97	0.10	0.19	0.61	0.54	0.14	0.05	2.10	0.77	2.37	2.53	2.35	1.66	1.53
GECEM. AFST. TERREIN	-13.62	-10.39	-7.91	-5.32	-3.95	-3.17	-1.86	-0.89	-0.80	-0.61	0.00	0.54	0.68	0.73	2.82	3.59	5.96	8.49	10.84	12.50	14.03

Gemeente Bekkevoort_Kortenaken

B3014 **Begijnbeek**

VHAG: 7163

Locatie atlaspunt (LB72): X-coördinaat: 192990,6578 Y-coördinaat: 178791,2267

DWARSPROFIELPLAN

Atlaspunt - 331
Datum opmeting: 2000-03-27
Schaal: 1/100

