


Legende

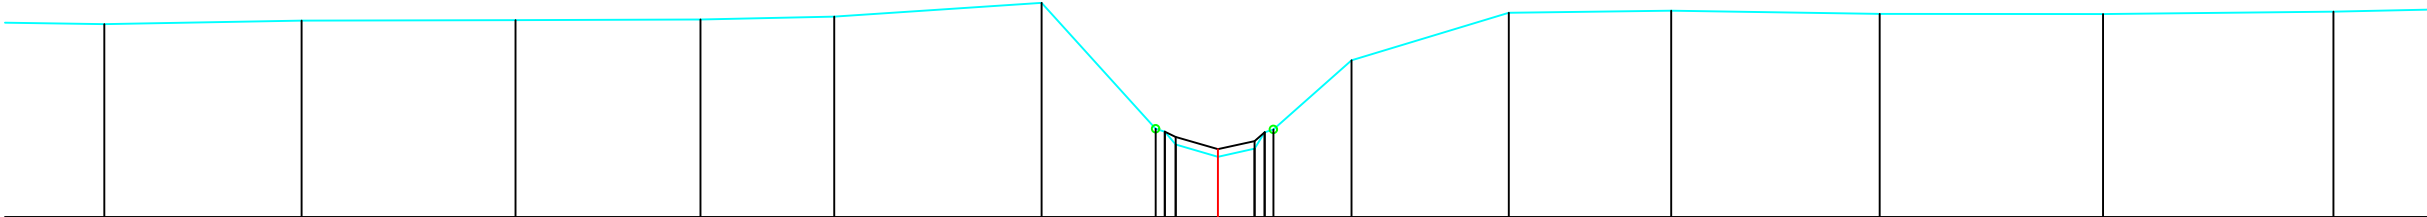

MATEN TERREIN	42.55	42.60	42.60	42.61	42.65	42.83	41.17	41.13	40.96	40.80	40.90	41.12	41.16	42.07	42.70	42.73	42.68	42.68	42.72
MATEN SLIBLIJN							41.13	41.06	40.90	40.90	41.00	41.12	41.16						
TUSSENAFST. TERREIN	71	2.61	2.83	2.45	1.77	2.74	1.51	0.13	0.14	0.56	0.48	0.13	1.03	2.08	2.15	2.76	2.96	3.05	2
GECEM. AFST. TERREIN	-14.73	-12.12	-9.29	-6.85	-5.08	-2.33	-0.83	-0.70	-0.56	0.00	0.48	0.52	0.73	1.77	3.85	6.00	8.75	11.71	14.76

Gemeente Bekkevoort_Kortenaken

B3014 **Begijnebeek**

VHAG: 7163

Locatie atlaspunt (LB72): X-coördinaat: 192837,0448 Y-coördinaat: 178603,3014

DWARSPROFIELPLAN

Atlaspunt - 336
Datum opmeting: 2000-03-27
Schaal: 1/100

