



Legende

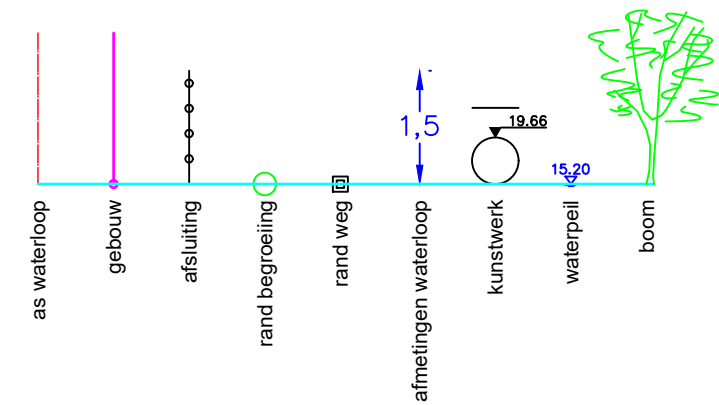

Kunstwerk 7163–401

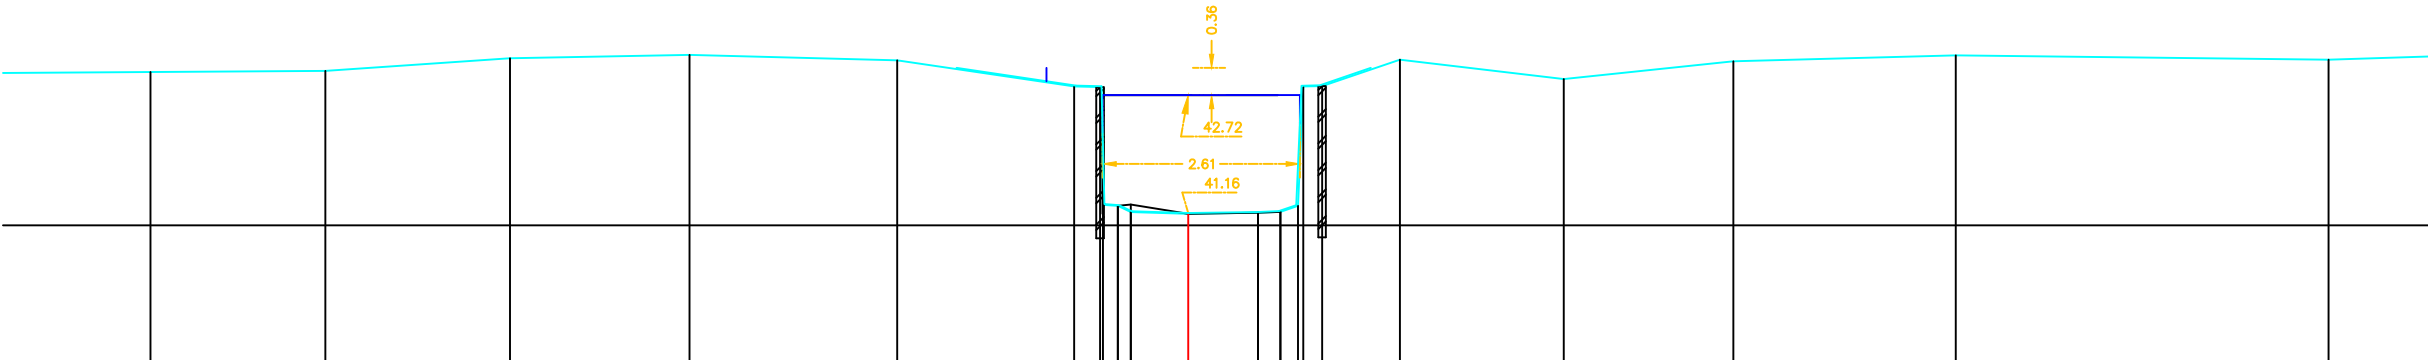

MATEN TERREIN	43.03	43.04	43.21	43.25	43.18	42.84	42.83	41.57	41.58	41.15	41.17	41.18	41.26	42.84	43.19	42.94	43.17	43.25	43.19
MATEN SLIBLIJN																			
TUSSENAFST. TERREIN	2.36	2.31	2.44	2.37	2.75	2.34	0.30	0.04	0.17	0.76	0.92	0.30	0.07	0.25	1.03	2.17	2.24	2.94	4.93
GECEM. AFST. TERREIN	-13.73	-11.41	-8.97	-6.60	-3.85	-1.51	-1.17	-1.03	-0.86	0.00	0.92	1.22	1.45	1.52	2.80	4.97	7.21	10.15	15.09

Gemeente Bekkevoort_Kortenaken

B3014 **Begijnbeek**

VHAG: 7163

Locatie atlaspunt (LB72): X-coördinaat: 192798,6016 Y-coördinaat: 178521,4875

DWARSPROFIELPLAN

Atlaspunt - 340
Datum opmeting: 2000-03-27
Schaal: 1/100

