


Legende

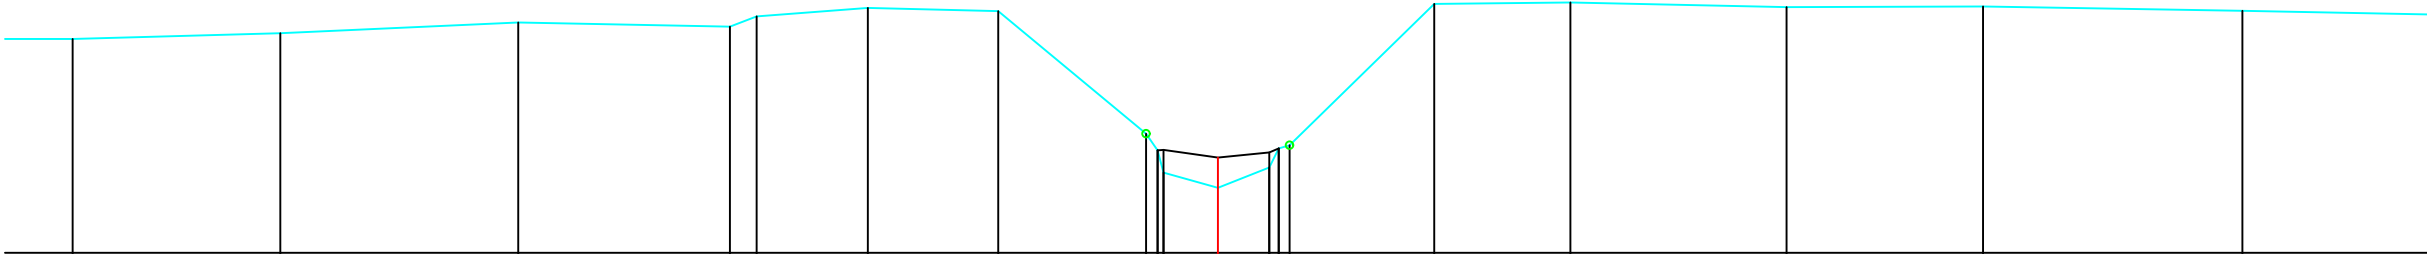

MATEN TERREIN	42.83	42.90	43.05	42.99	43.13	43.24	43.20	41.58	41.36	41.06	40.86	41.13	41.38	41.42	43.29	43.31	43.25	43.26	43.20
MATEN SLIBLIJN								41.36	41.36	41.26	41.26	41.33	41.38	41.42					
TUSSENAFST. TERREIN		2.75	3.15	2.80	0.35	1.47	1.72	1.96	0.15	0.08	0.72	0.68	0.13	0.14	1.91	1.80	2.86	2.60	3.43
GECEM. AFST. TERREIN	-15.15	-12.41	-9.26	-6.46	-6.10	-4.63	-2.91	-0.95	-0.80	-0.72	0.00	0.68	0.80	0.95	2.86	4.66	7.52	10.12	13.55

Gemeente Bekkevoort

B3014 **Begijnbeek**

VHAG: 7163

Locatie atlaspunt (LB72): X-coördinaat: 192755,6301 Y-coördinaat: 178528,1016

DWARSPROFIELPLAN

Atlaspunt - 341
Datum opmeting: 2000-03-27
Schaal: 1/100

