


Legende

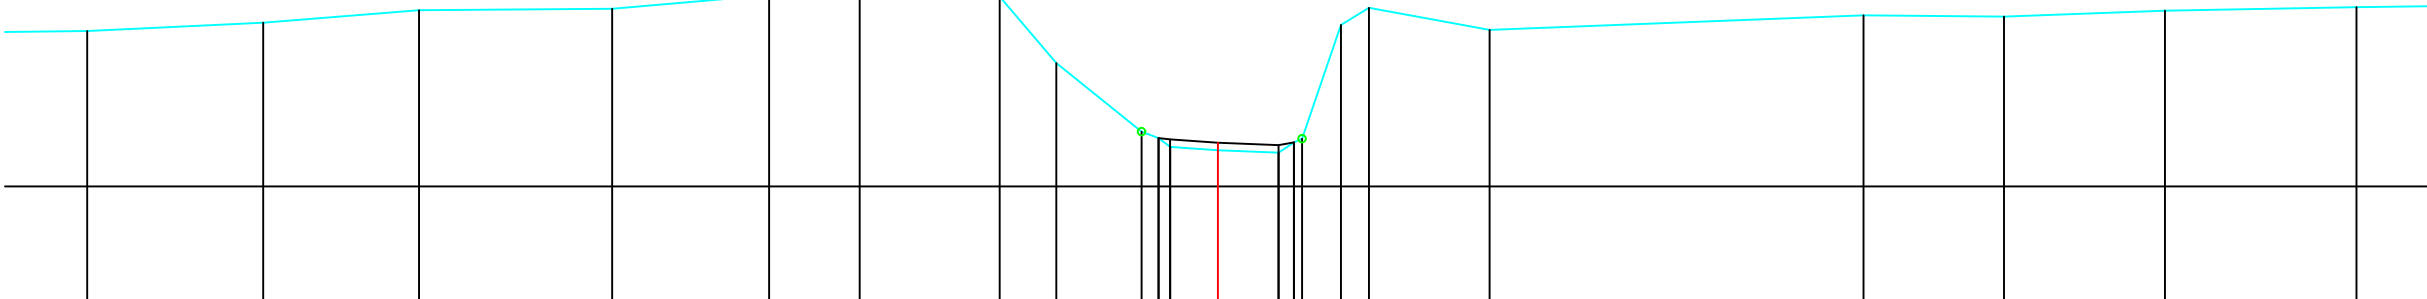

MATEN TERREIN	43.06	43.16	43.33	43.35	43.53	43.53	43.51	42.63	41.72	41.64	41.52	41.48	41.45	41.58	41.63	43.13	43.36	43.07	43.26	43.25	43.32	43.37
MATEN SLIBLIJN									41.64	41.64	41.62	41.58	41.55	41.58	41.58							
TUSSENAFST. TERREIN	99	2.33	2.06	2.56	2.08	1.20	1.85	0.75	1.13	0.28	0.16	0.63	0.80	0.20	0.11	0.37	1.60	4.95	1.86	2.13	2.53	
GECUM. AFST. TERREIN	-14.96	-12.63	-10.57	-8.02	-5.94	-4.74	-2.89	-2.14	-1.01	-0.79	-0.63	0.00	0.80	1.00	1.11	1.63	2.00	3.59	8.54	10.40	12.53	15.06

Gemeente Bekkevoort

B3014 **Begijnbeek**

VHAG: 7163

Locatie atlaspunt (LB72): X-coördinaat: 192691,8009 Y-coördinaat: 178465,4736

DWARSPROFIELPLAN

Atlaspunt - 343
Datum opmeting: 2000-03-27
Schaal: 1/100

