


Legende



Kunstwerk 7163-411

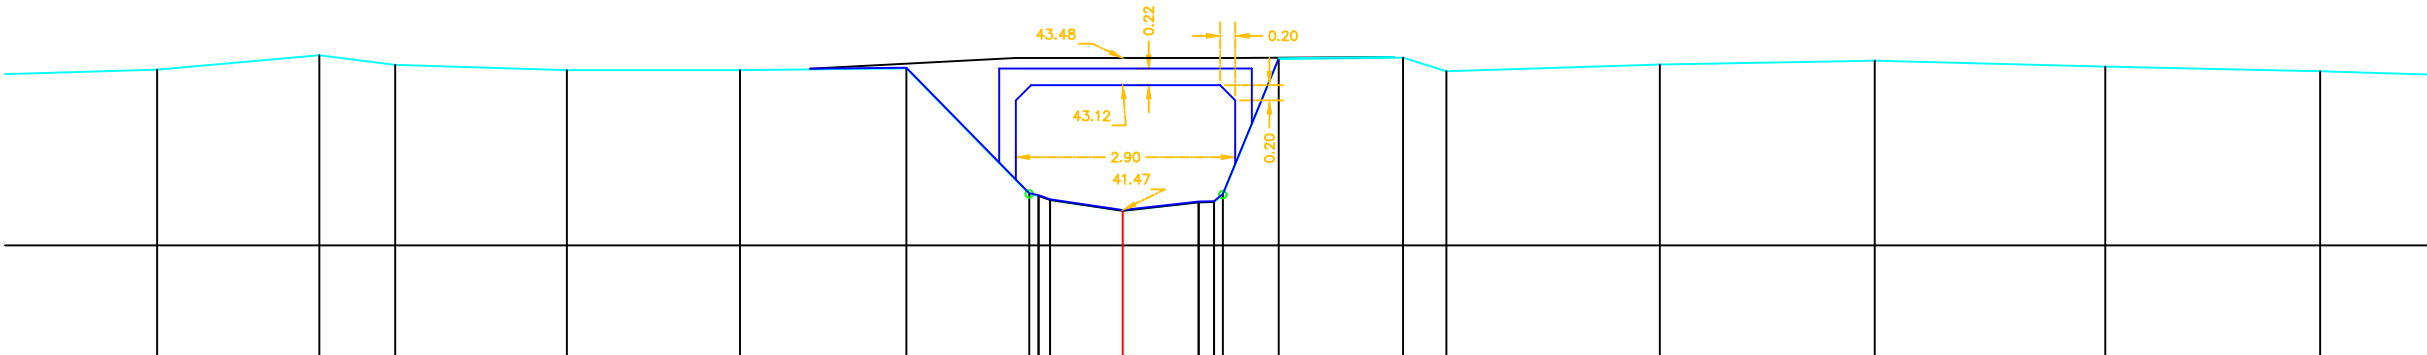

MATEN TERREIN	43.33	43.52	43.39	43.32	43.32	43.34	41.68	41.66	41.60	41.46	41.57	41.58	41.67	43.46	43.48	43.30	43.39	43.44	43.37	43.30
MATEN SLIBLIJN							41.66	41.60	41.46	41.57	41.58	41.67	43.46							
TUSSENAFST. TERREIN	2.41	2.15	1.00	2.27	2.29	2.20	1.63	0.18	0.15	0.96	1.00	0.20	0.74	1.64	0.57	2.82	2.84	3.05	2.84	2.84
GECEM. AFST. TERREIN	-12.77	-10.63	-9.63	-7.35	-5.06	-2.86	-1.24	-1.11	-0.96	0.00	1.00	1.21	1.32	2.06	3.71	4.28	7.11	9.95	13.00	15.84

Gemeente Bekkevoort

B3014 **Begijnbeek**

VHAG: 7163

Locatie atlaspunt (LB72): X-coördinaat: 192674,2602 Y-coördinaat: 178462,6196

DWARSPROFIELPLAN

Atlaspunt - 344
Datum opmeting: 2000-03-27
Schaal: 1/100

