


Legende



Kunstwerk 7163-411

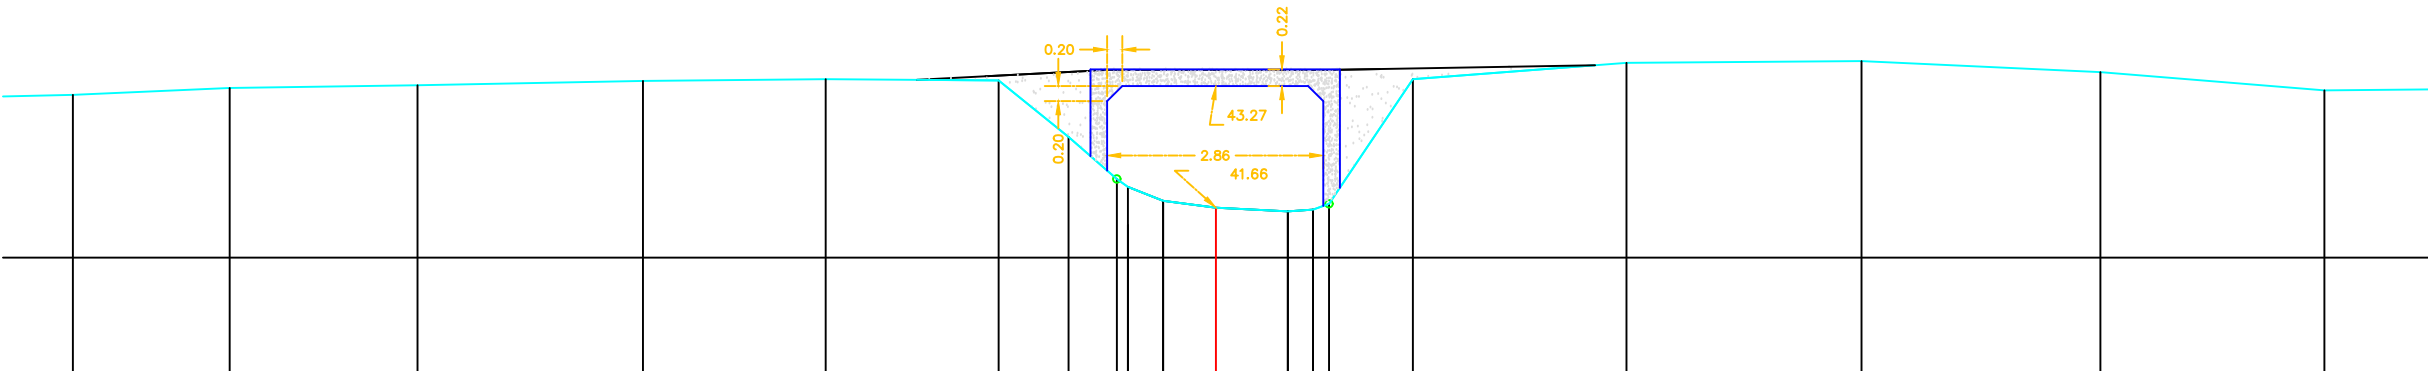

MATEN TERREIN	43.15	43.24	43.28	43.34	43.36	43.34	42.59	42.04	41.93	41.75	41.66	41.61	41.63	41.71	43.36	43.57	43.60	43.45	43.21
MATEN SLIBLIJN																			
TUSSENAFST. TERREIN		2.07	2.49	2.98	2.42	2.29	0.93	0.64	0.15	0.47	0.70	0.95	0.33	0.21	1.11	2.83	3.11	3.16	2.96
GECEM. AFST. TERREIN	-15.12	-13.05	-10.56	-7.58	-5.16	-2.88	-1.95	-1.31	-1.17	-0.70	0.00	0.95	1.28	1.50	2.61	5.43	8.54	11.70	14.66

Gemeente Bekkevoort

B3014 **Begijnebeek**

VHAG: 7163

Locatie atlaspunt (LB72): X-coördinaat: 192670,8065 Y-coördinaat: 178466,0429

DWARSPROFIELPLAN

Atlaspunt - 346
Datum opmeting: 2000-03-27
Schaal: 1/100

