


Legende

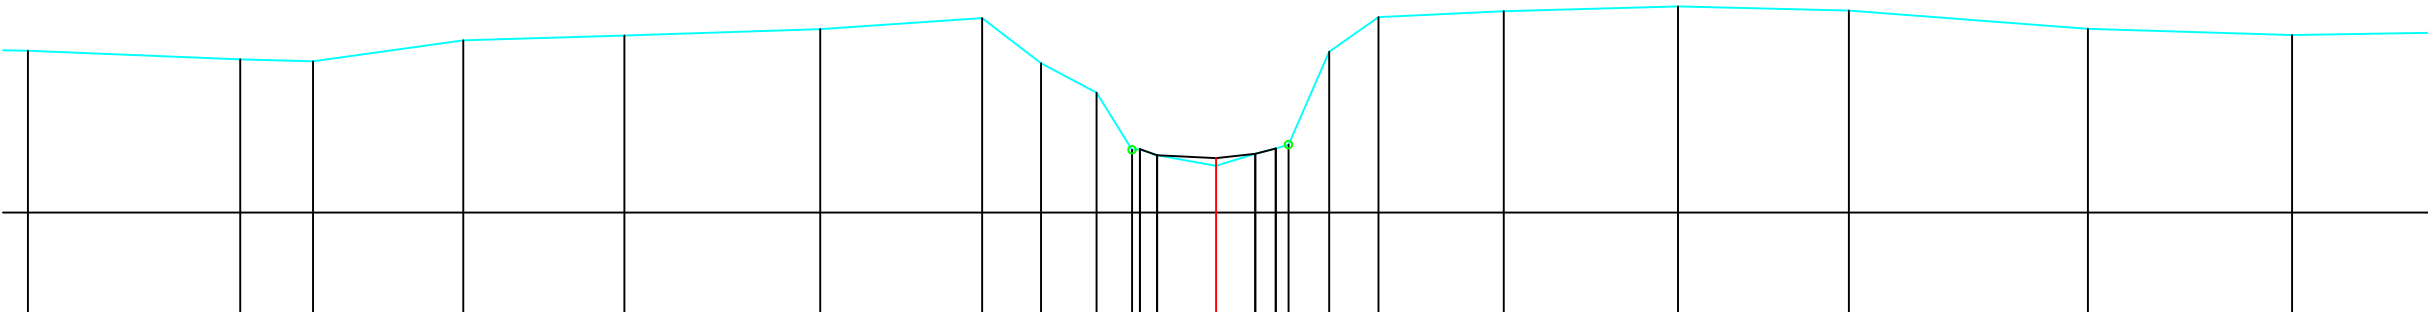

MATEN TERREIN	43.14	43.03	43.00	43.28	43.34	43.43	43.57	42.98	42.59	41.83	41.84	41.76	41.62	41.78	41.85	41.90	43.13	43.59	43.66	43.73	43.67	43.43	43.35
MATEN SLIBLIJN										41.84	41.84	41.76	41.72	41.78	41.85	41.90							
TUSSENAFST. TERREIN		2.81	0.96	1.99	2.13	2.59	2.14	0.78	0.73	0.47	0.10	0.23	0.78	0.52	0.27	0.54	0.65	1.66	2.30	2.26	3.16	2.70	2.74
GECEM. AFST. TERREIN	-15.72	-12.91	-11.95	-9.96	-7.83	-5.24	-3.09	-2.31	-1.58	-1.11	-1.01	-0.78	0.00	0.52	0.79	0.96	1.50	2.15	3.81	6.11	8.37	11.53	14.23

Gemeente Bekkevoort

B3014 **Begijnbeek**

VHAG: 7163

Locatie atlaspunt (LB72): X-coördinaat: 192611,8999 Y-coördinaat: 178416,5298

DWARSPROFIELPLAN

Atlaspunt - 348
Datum opmeting: 2000-03-27
Schaal: 1/100

