


Legende

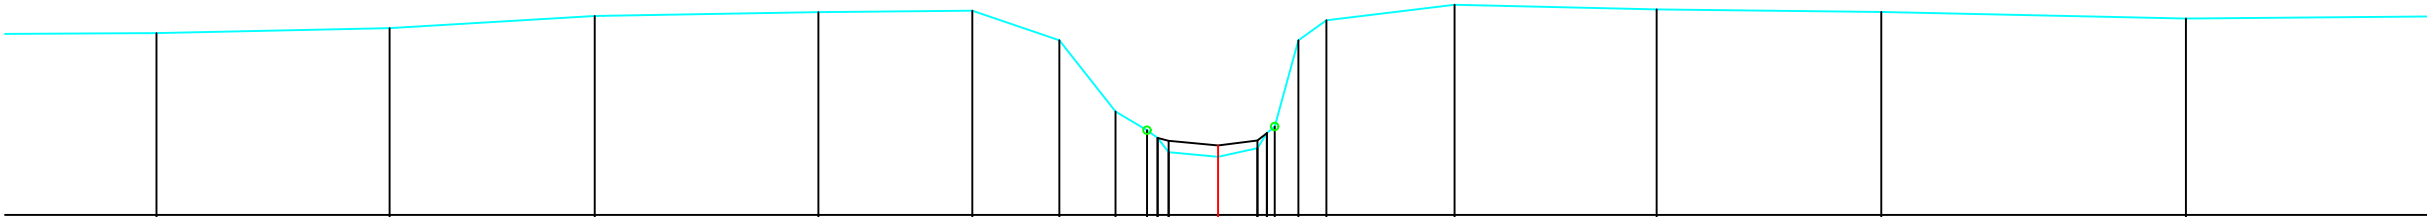

MATEN TERREIN	-43.41	-43.47	-43.63	-43.68	-43.70	-43.31	-42.37	-42.12	-42.02	-41.83	-41.77	-41.88	-42.09	-42.17	-43.31	-43.58	-43.78	-43.72	-43.69	-43.60
MATEN SLIBLIJN								42.02	41.98	41.92	41.98	42.08								
TUSSENAFST. TERREIN	2.99	3.09	2.71	2.96	2.04	1.15	0.74	0.43	0.14	0.65	0.52	0.13	0.37	1.70	2.67	2.97	4.03	3.92		
GECUM. AFST. TERREIN	-14.04	-10.96	-8.25	-5.29	-3.25	-2.10	-1.36	-0.94	-0.80	-0.65	0.00	0.52	0.65	0.75	1.06	1.43	3.13	5.80	8.77	12.80

Gemeente Bekkevoort

B3014 **Begijnebeek**

VHAG: 7163

Locatie atlaspunt (LB72): X-coördinaat: 192596,9627 Y-coördinaat: 178370,3301

DWARSPROFIELPLAN

Atlaspunt - 349
Datum opmeting: 2000-03-27
Schaal: 1/100

