


Legende

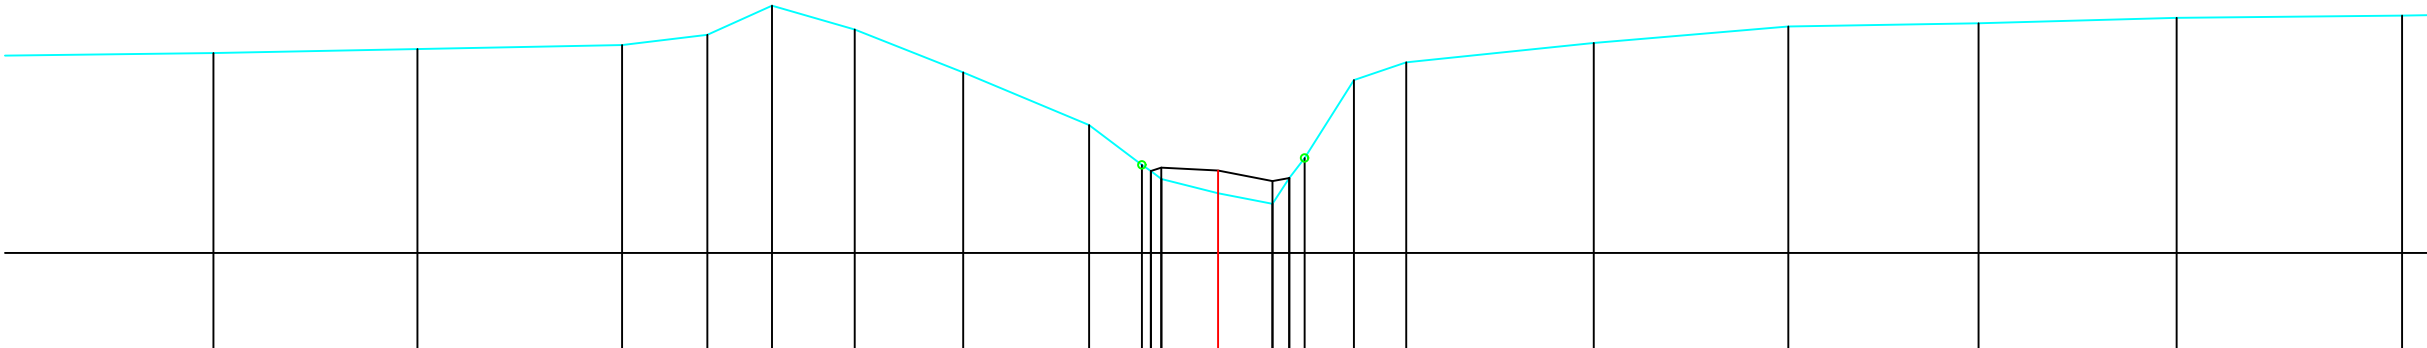

MATEN TERREIN	43.64	43.70	43.75	43.89	44.27	43.95	43.39	42.69	42.17	42.08	41.98	41.79	41.65	42.26	43.29	43.52	43.78	44.00	44.04	44.11	44.14
MATEN SLIBLIJN									42.08	42.13	42.09	41.95	41.99								
TUSSENAFST. TERREIN	2.87	2.70	2.71	1.13	0.86	1.09	1.44	1.66	0.70	0.12	0.75	0.72	0.32	0.20	0.69	2.48	2.57	2.52	2.62	2.98	
GECUM. AFST. TERREIN	-13.29	-10.59	-7.88	-6.76	-5.90	-4.81	-3.37	-1.71	-1.01	-0.89	-0.75	0.00	0.72	0.94	1.80	2.49	4.97	7.54	10.06	12.68	15.66

Gemeente Bekkevoort

B3014 **Begijnbeek**

VHAG: 7163

Locatie atlaspunt (LB72): X-coördinaat: 192537,2231 Y-coördinaat: 178306,4106

DWARSPROFIELPLAN

Atlaspunt - 351
Datum opmeting: 2000-03-27
Schaal: 1/100

