
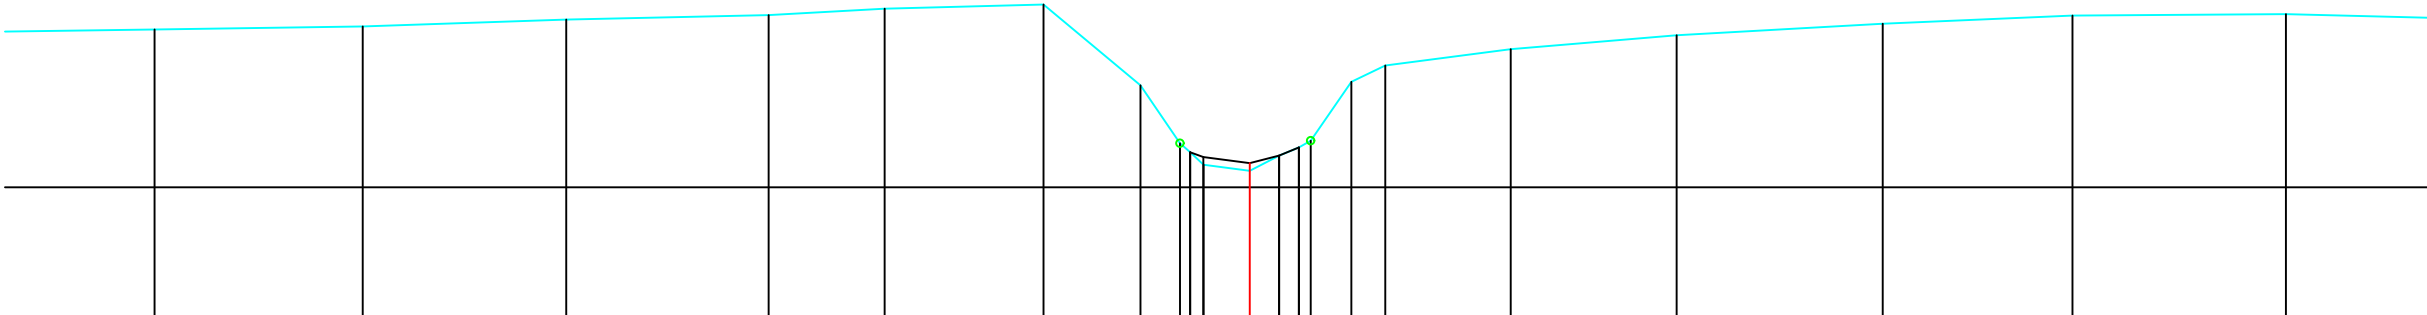


Legende

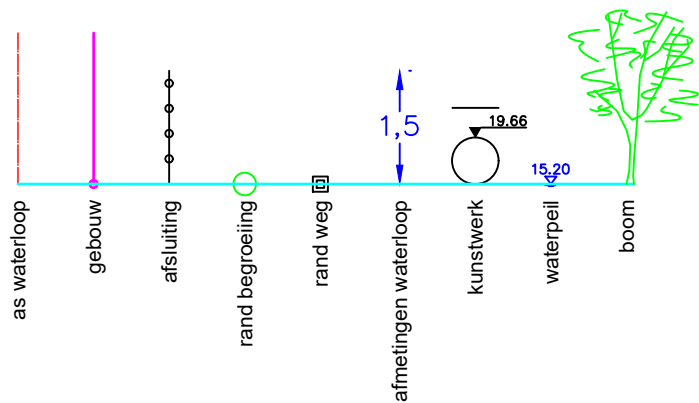

MATEN TERREIN	44.09	44.13	44.22	44.28	44.36	44.42	43.35	42.58	42.46	42.30	42.22	42.42	42.62	43.39	43.61	43.83	44.01	44.16	44.27	44.29
MATEN SLIBLIJN								42.46	42.40	42.30	42.32	42.42	42.53							
TUSSENAFST. TERREIN	2.94	2.75	2.69	2.68	1.54	2.10	1.28	0.52	0.18	0.61	0.39	0.26	0.54	0.45	1.66	2.19	2.73	2.51	2.82	3.15
GECUM. AFST. TERREIN	-14.49	-11.74	-9.04	-6.37	-4.83	-2.73	-1.45	-0.92	-0.79	-0.61	0.00	0.39	0.81	1.34	1.79	3.45	5.65	8.37	10.88	13.71

Gemeente Bekkevoort

B3014 **Begijnebeek**

VHAG: 7163

Locatie atlaspunt (LB72): X-coördinaat: 192397,5203 Y-coördinaat: 178216,3127

DWARSPROFIELPLAN

Atlaspunt - 355
Datum opmeting: 2000-03-27
Schaal: 1/100

