
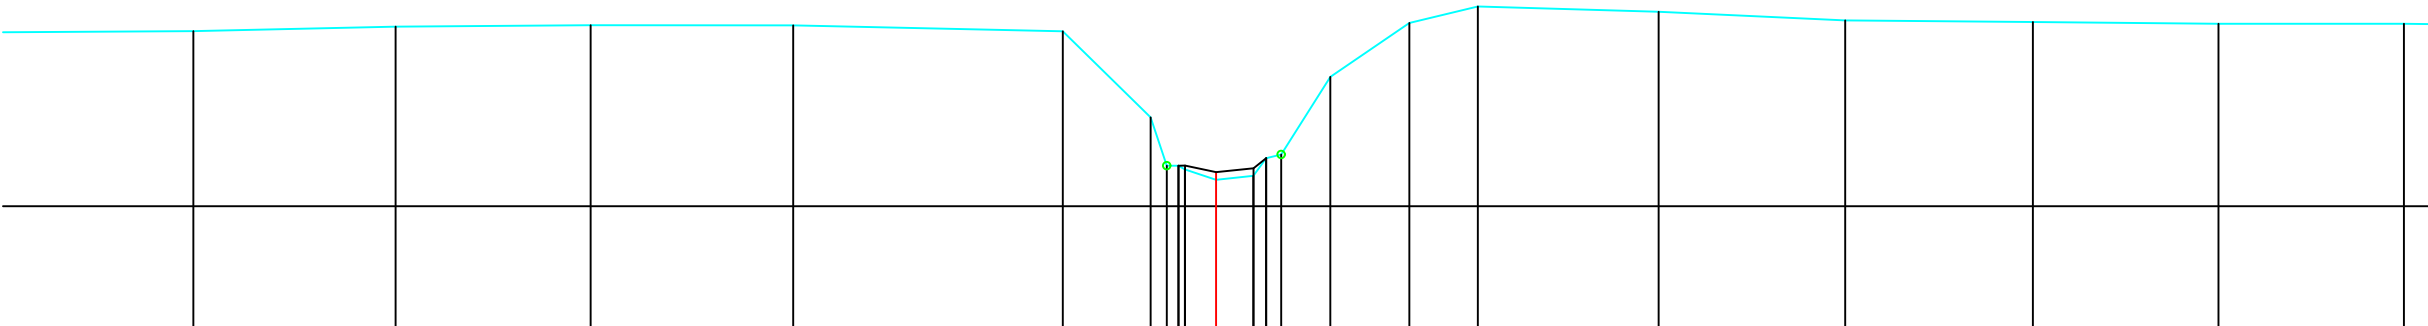


Legende

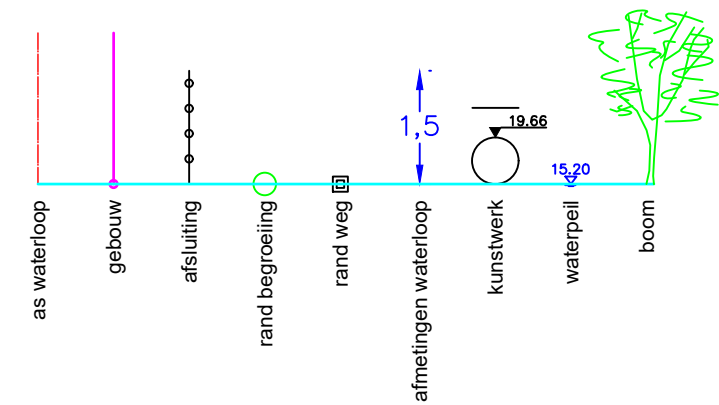

MATEN TERREIN	44.32	44.38	44.39	44.39	44.31	43.18	42.54	42.54	42.49	42.35	42.40	42.64	42.69	43.71	44.43	44.64	44.57	44.46	44.44	44.41	44.41
MATEN SLIBLIJN						43.18	42.54	42.54	42.49	42.35	42.40	42.64	42.69								
TUSSENAFST. TERREIN	2.95	2.68	2.58	2.68	3.57	1.16	0.31	0.09	0.49	0.17	0.65	1.05	0.91	2.39	2.47	2.48	2.46	2.45			
GECEM. AFST. TERREIN	-13.53	-10.85	-8.27	-5.59	-2.03	-0.87	-0.63	-0.41	0.00	0.49	0.66	0.86	1.51	2.56	3.46	5.86	8.32	10.81	13.26	15.71	

Gemeente Bekkevoort

B3014 **Begijnebeek**

VHAG: 7163

Locatie atlaspunt (LB72): X-coördinaat: 192367,0108 Y-coördinaat: 178187,6913

DWARSPROFIELPLAN

Atlaspunt - 356
Datum opmeting: 2000-03-27
Schaal: 1/100

